



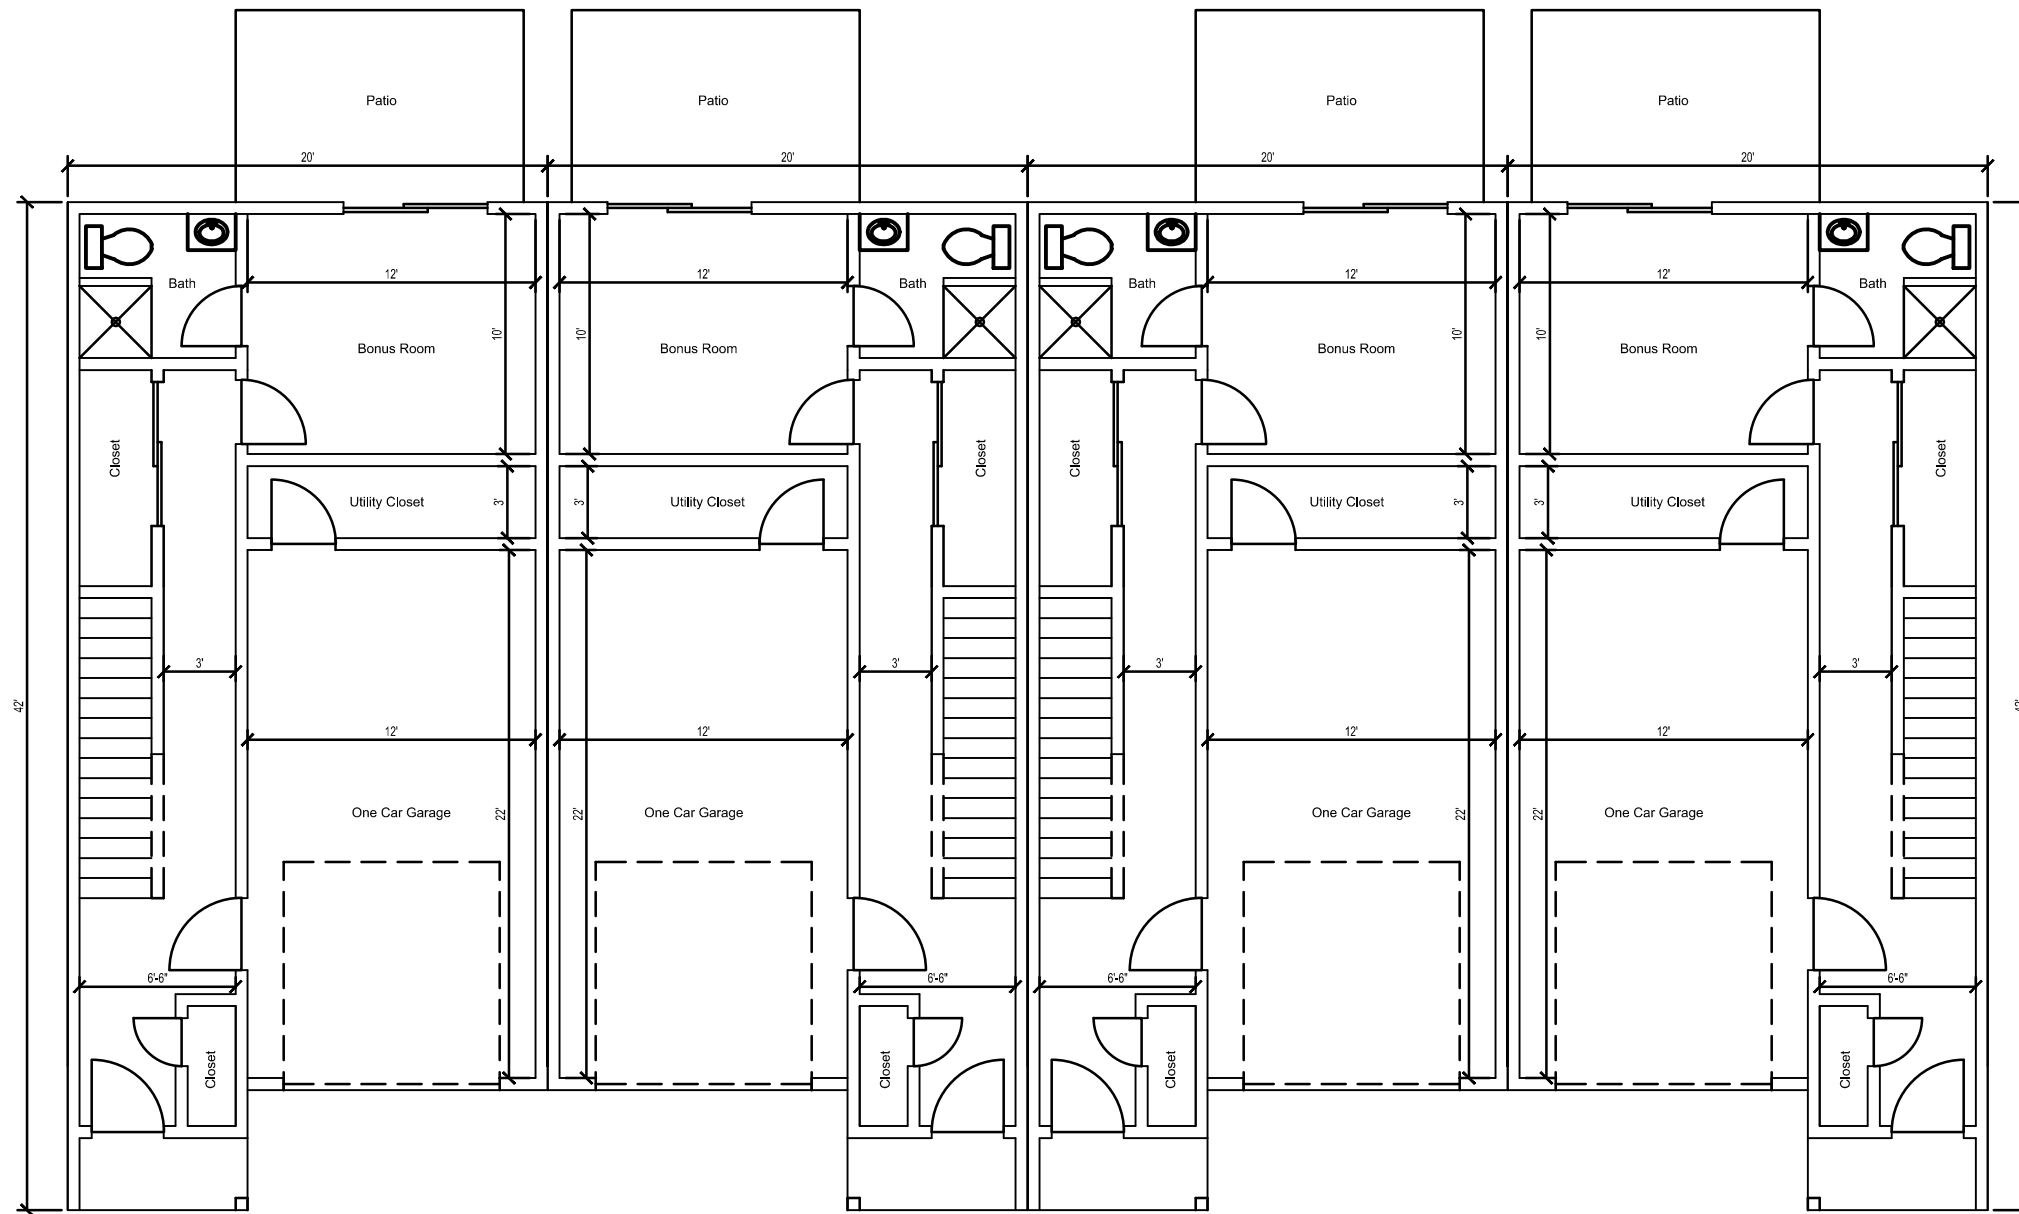

Ground Floor Plan

SCALE: 1/8 in. = 1 ft.

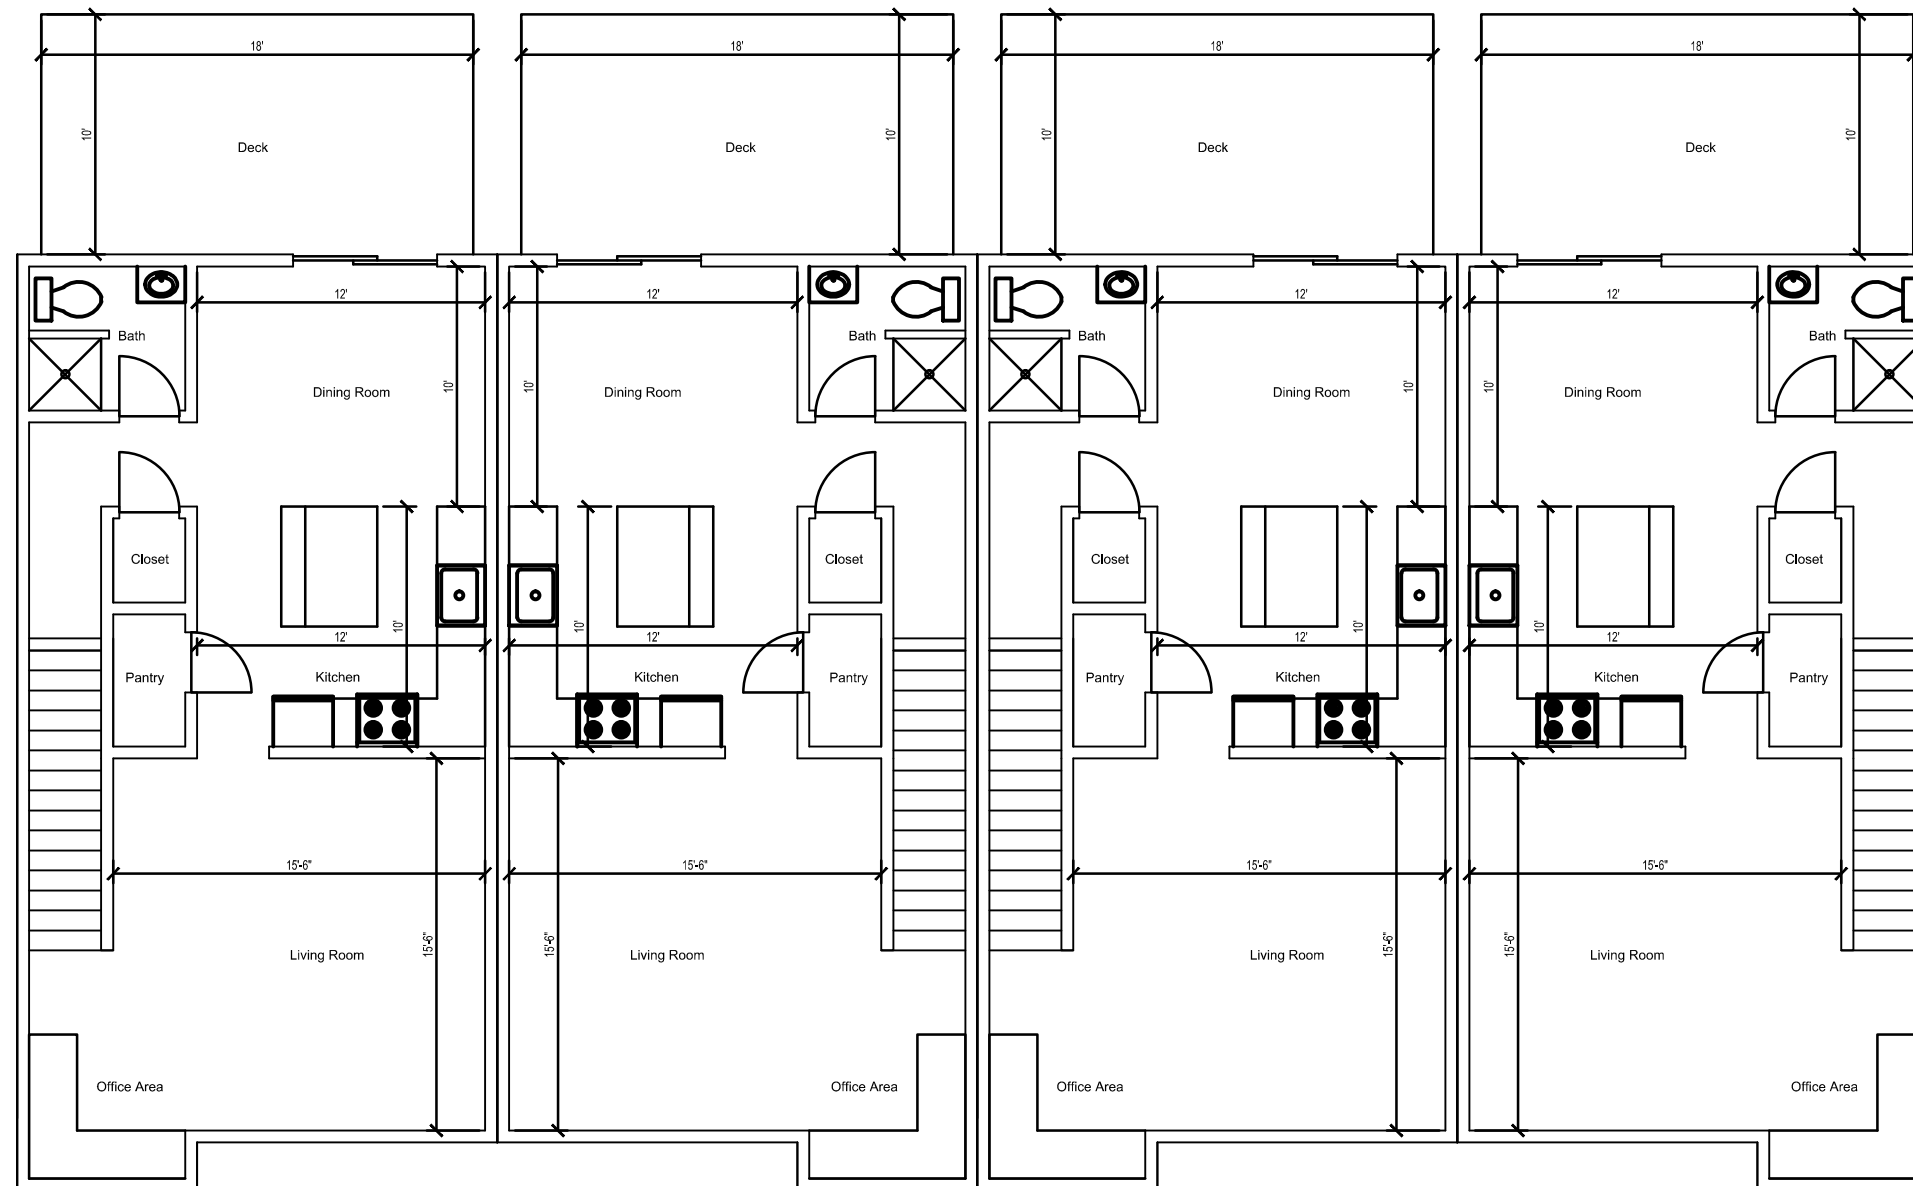

First Floor Plan

SCALE: 1/8 in. = 1 ft.

DATE	REVISION	BY	Design by KML
			Survey by KML/TAJ
			Draft by KML
			Check by JAV



CORNERSTONE

Land Associates, LLC

Civil Engineering - Land Planning

25 Dean Avenue - Dracut, MA 01826 - (978) 835-0102

kmconsultants@comcast.net

SCALE: As Shown
DATE: May 8, 2022

PREPARED FOR:
Riverbank Properties
908 Lawrence Street
Lowell, MA 01852

FLOOR PLANS
Comprehensive Permit Application
135 GREENMONT AVENUE
DRACUT, MASSACHUSETTS

JOB NO.: 2021-235
SHEET: 1 OF 2

DRAWING NO.
11358-A