


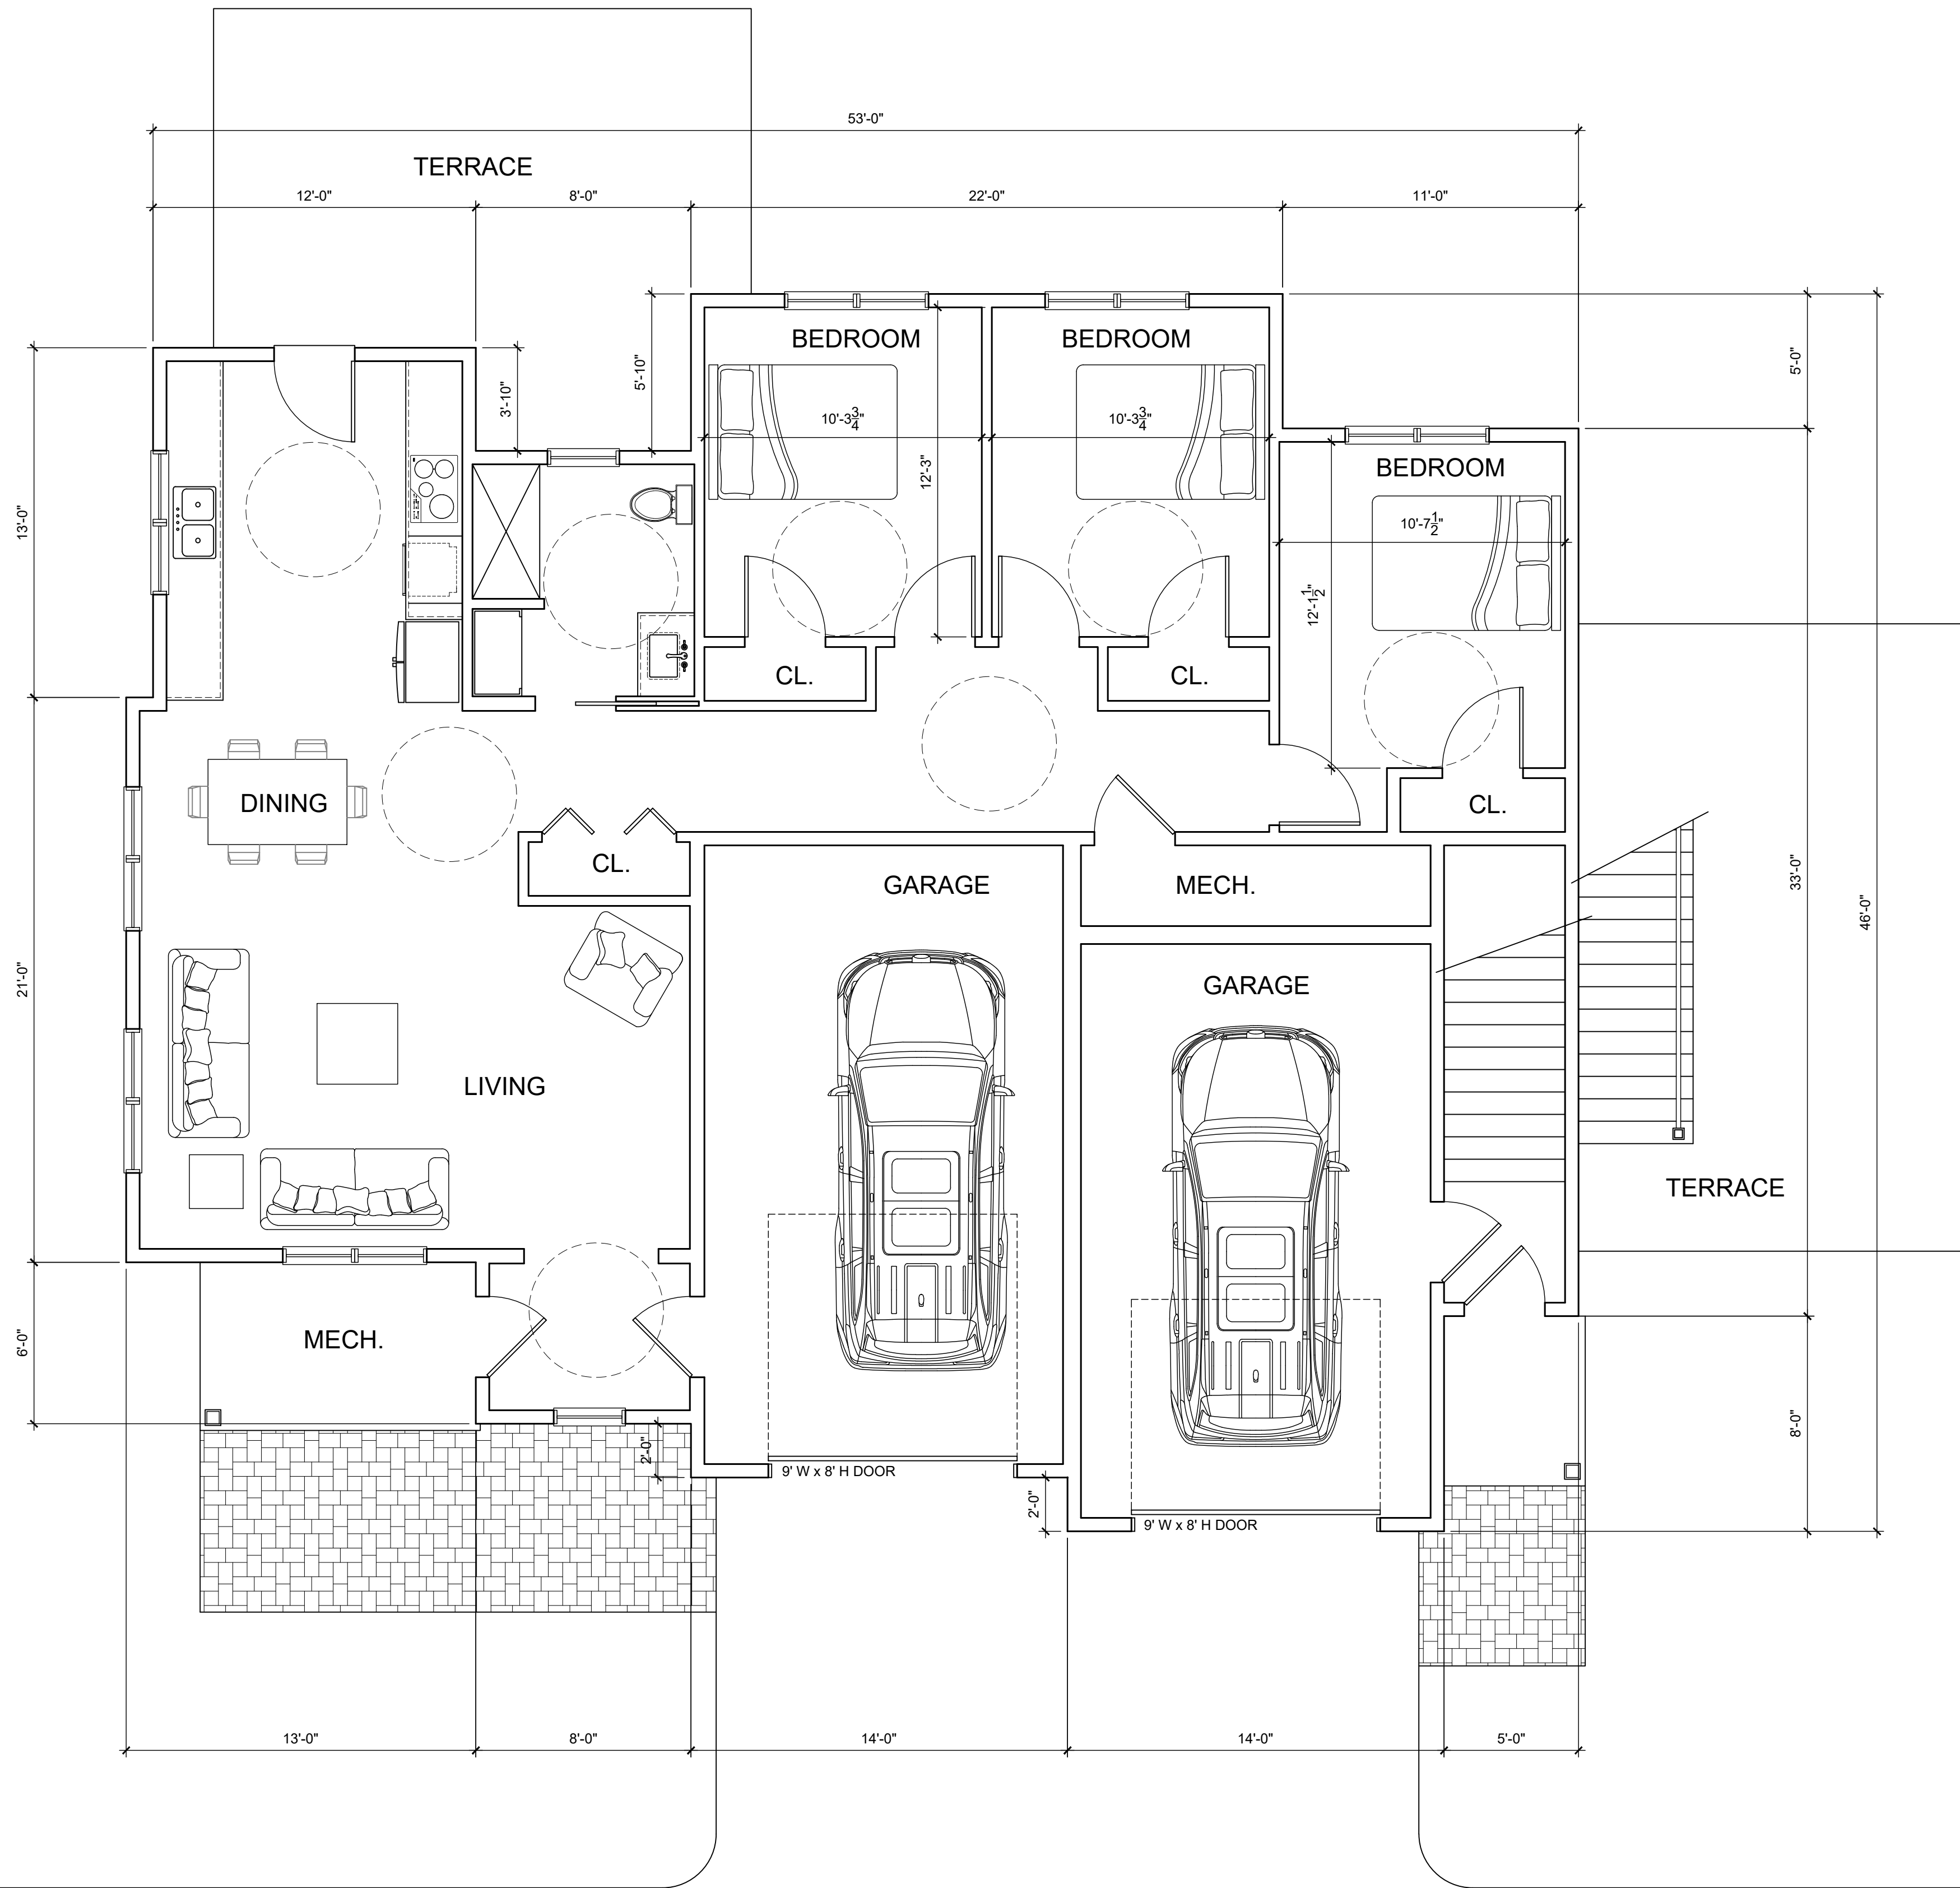

Lower Level Plan - Accessible Dwelling Unit
SCALE: 1/4" = 1'-0"

1
A1.1

PHILIPPE
THIBAUT
ARCHITECT, LLC

1168 LAKEVIEW AVENUE, #25
DRACUT, MA 01826
T. 978.455.3072
www.ptarchitect.com




PTALLC 2023
These drawings are now and do remain the property of Philippe Thibault Architect, LLC. No part of these drawings or reproduction of this design in whole or part without express written consent is prohibited and shall result in the fullest extent of prosecution under law.

Accessible Dwelling Unit
at
GREENMONT COMMONS
135 Greenmont Avenue - Dracut, MA 01826

Prepared for: Riverbank Properties LLC
908 Lawrence Street - Lowell, MA 01852

title:
Lower Level Plan
Accessible Dwelling Unit

revisions		
A	29 DEC 2023	
mk.	date	
date: 28 SEP 2023		
scale: AS NOTED		
job no.: 23-26 appd.		
sheet no.		
A1.1		

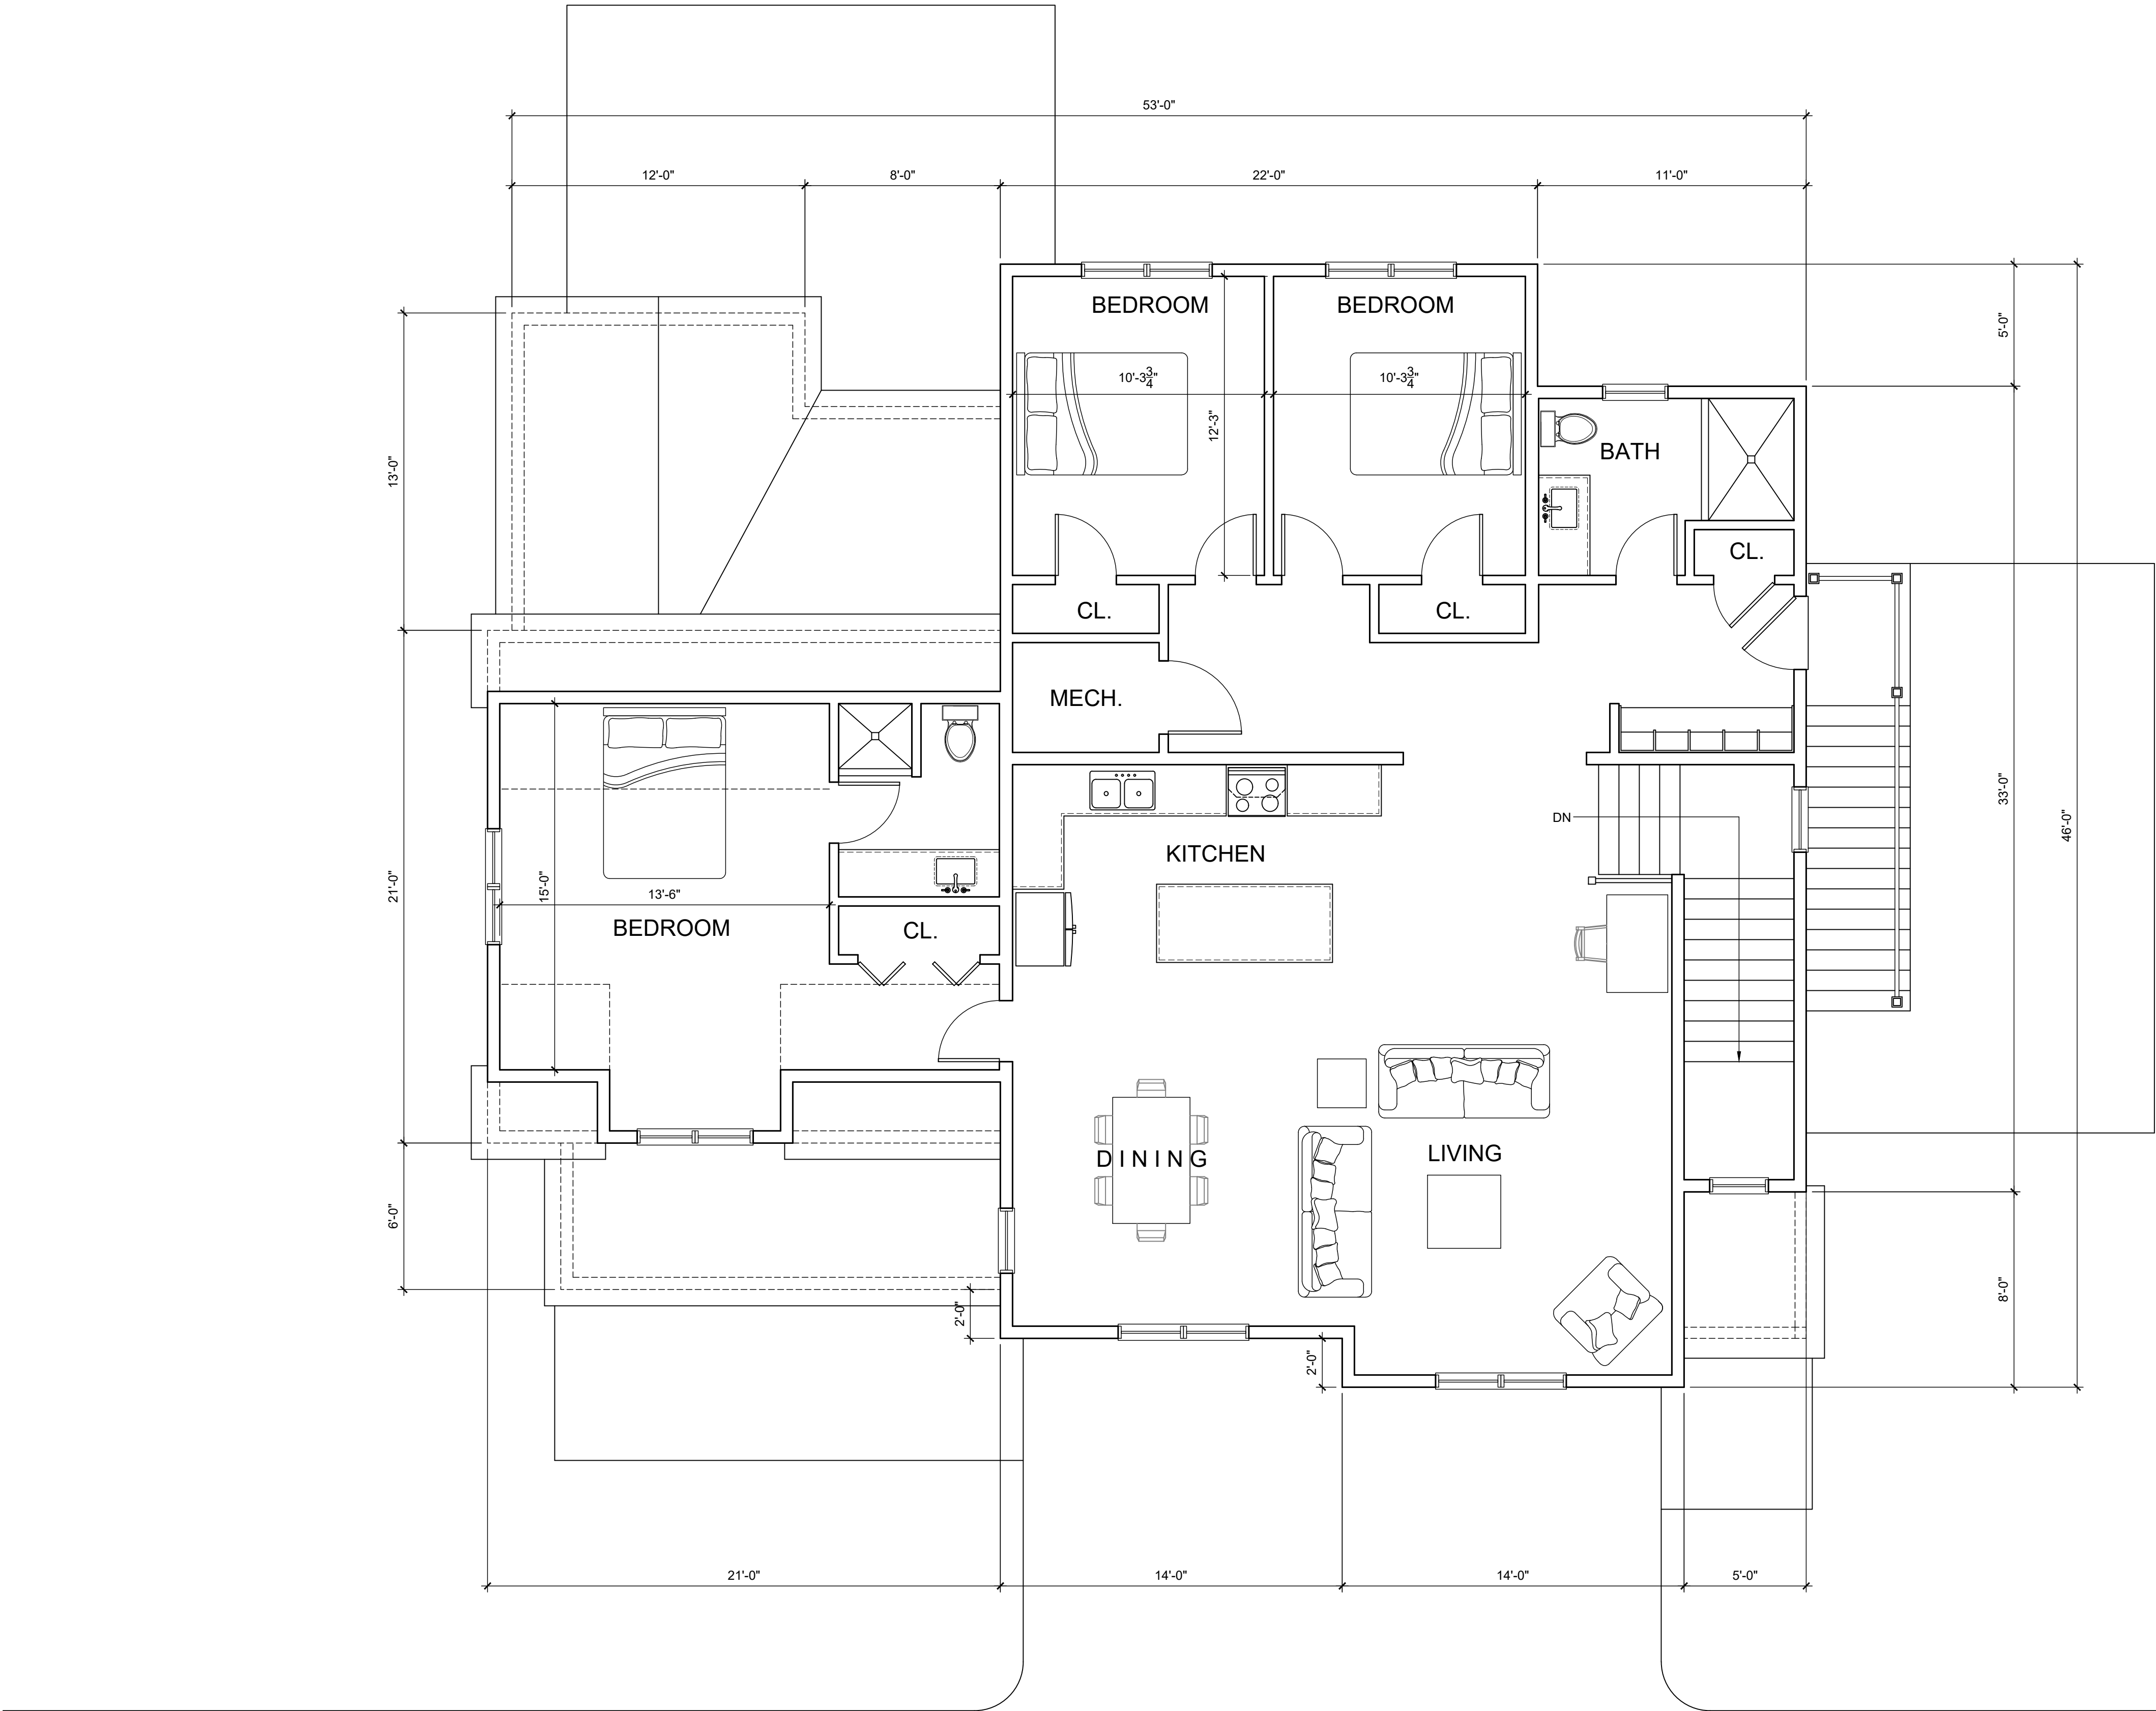

Upper Level Plan
SCALE: 1/4" = 1'-0"

1
A1.2



PTALLC 2023
These drawings are now and do remain the property of Philippe Thibault Architect, LLC. No part of these drawings or reproduction of this design in whole or part without express written consent is prohibited and shall result in the fullest extent of prosecution under law.

Accessible Dwelling Unit
at
GREENMONT COMMONS
135 Greenmont Avenue - Dracut, MA 01826

Prepared for: Riverbank Properties LLC
908 Lawrence Street - Lowell, MA 01852

title: Upper Level Plan

revisions		
A	29 DEC 2023	
mk.	date	
date: 28 SEP 2023		
scale: AS NOTED		
job no.: 23-26 appd.		
sheet no.		
A1.2		



SCALE: 1/4" = 1'-0"



SCALE: 1/4" = 1'-0"

sheet no.
A2.1




SCALE: 1/4" = 1'-0"

2
A2.2

SCALE: 1/4" = 1'-0"

1
A2.2


sheet no.
A2.2

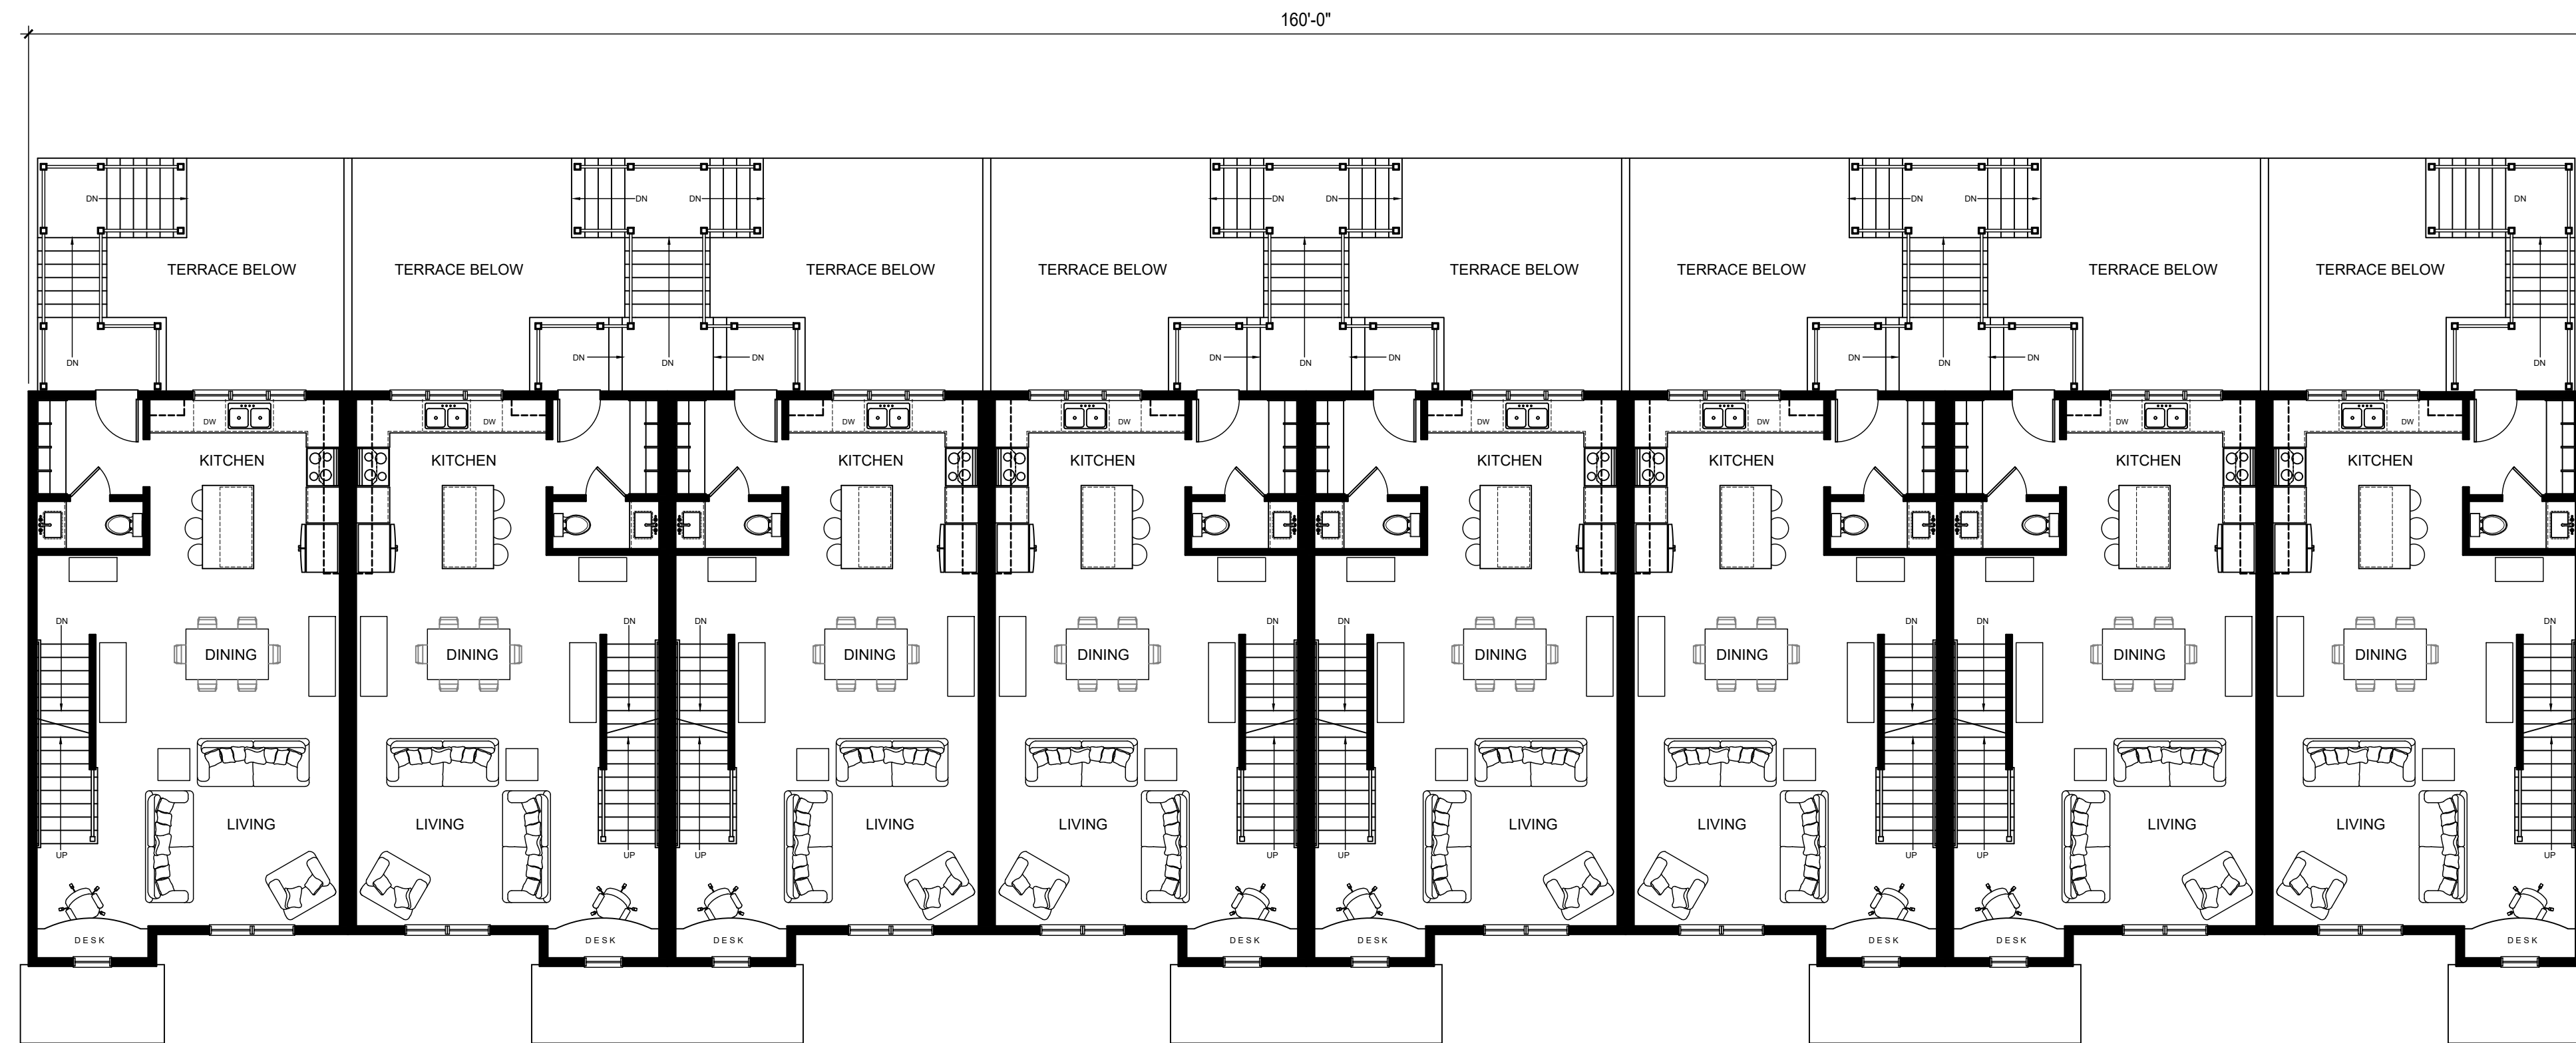

First Floor Plan

SCALE: 1/8" = 1'-0"

2
A1

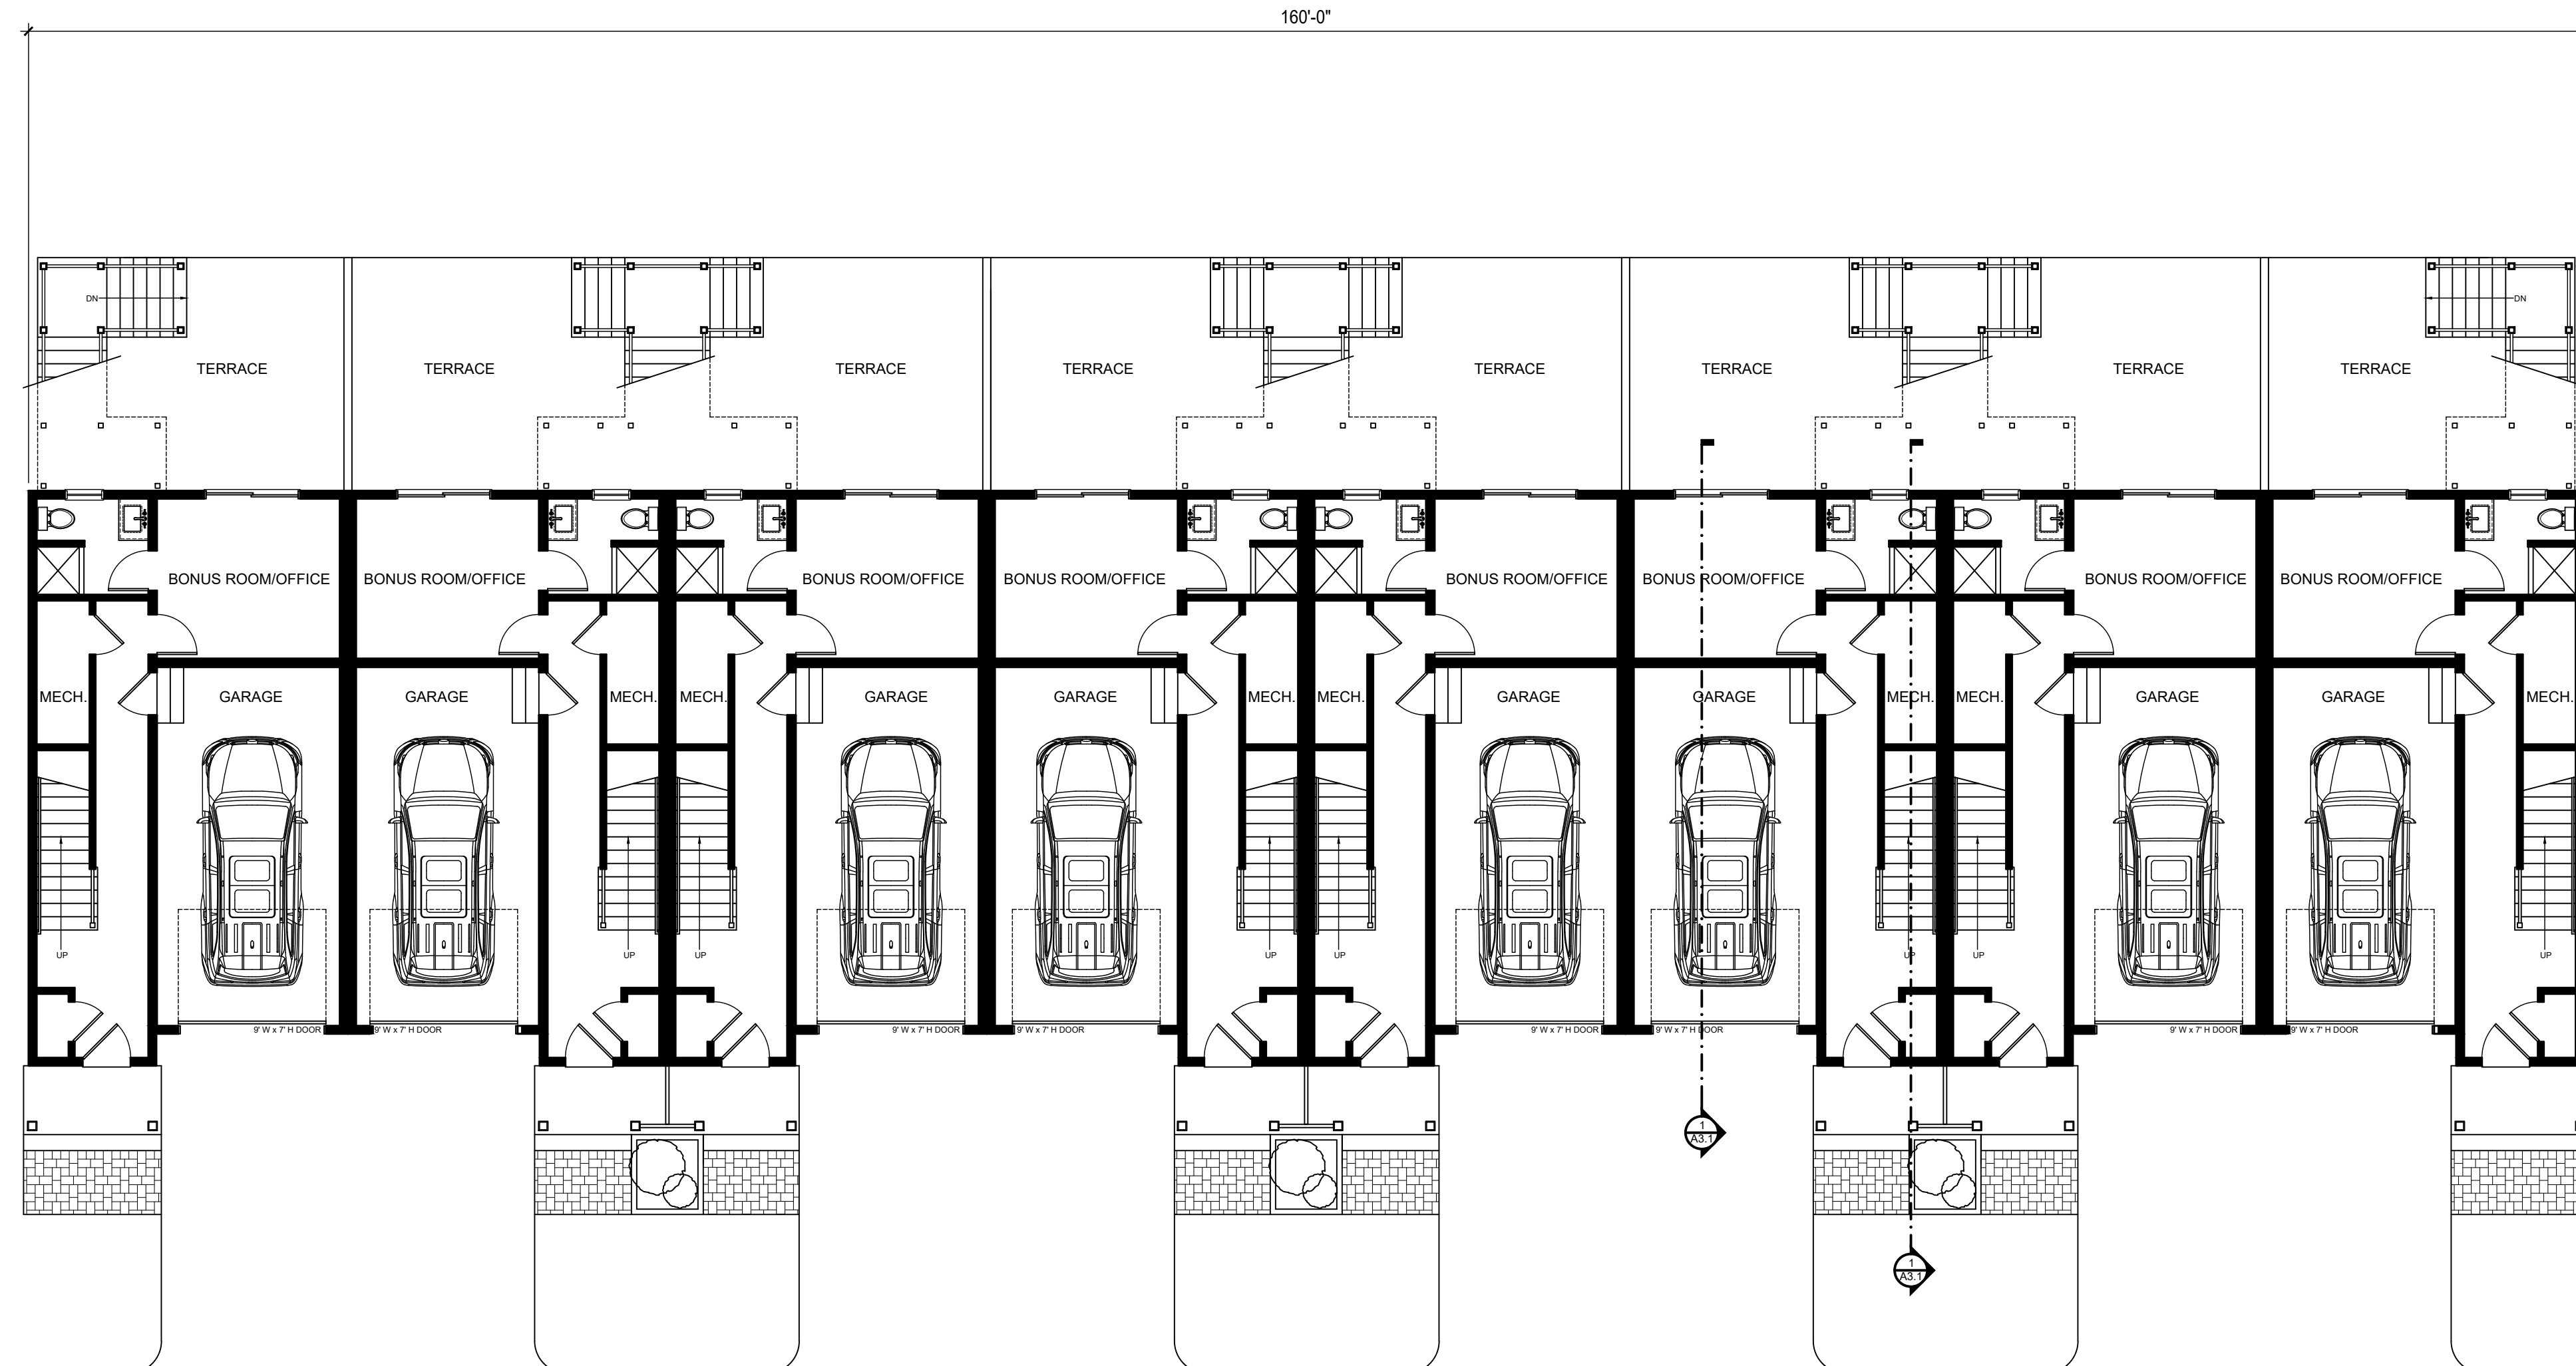

Grade Level Plan

SCALE: $1/8" = 1'-0"$




PTALLC 2025 ©
These drawings are now and do remain
the sole property of Philippe Thibault
Architect. Use of these plans or any
form of reproduction of this design in
whole or part without express written
consent is prohibited and shall result in
the fullest extent of prosecution under
law.

Typical Unit Building
at
GREENMONT COMMONS
135 Greenmont Avenue - Dracut, MA 01826

GRADE LEVEL PLAN
FIRST FLOOR PLAN


revisions	
mk.	date
date: 06 JAN 2025	
scale: AS NOTED	
job no.: 23-26	appd.
sheet no.	

 

Second Floor Plan

SCALE: 1/8" = 1'-0"

1168 LAKEVIEW AVENUE, #25
DRACUT, MA 01826
T. 978.455.3072
www.ptarchitect.com

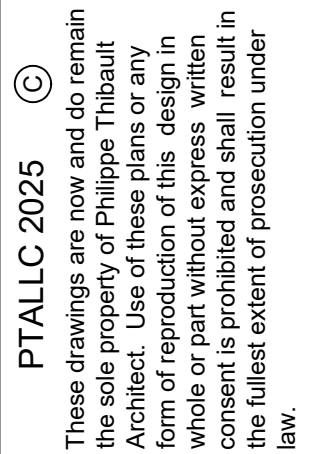

Typical Unit Building
at
GREENMONT COMMONS
135 Greenmont Avenue - Dracut, MA 01826




prepared for: Riverbank Properties LLC
908 Lawrence Street - Lowell, MA 01852

SECOND FLOOR PLAN

revisions	
mk.	date
date: 06 JAN 2025	
scale: AS NOTED	
job no.: 23-26	appd.

sheet no.

A1.2

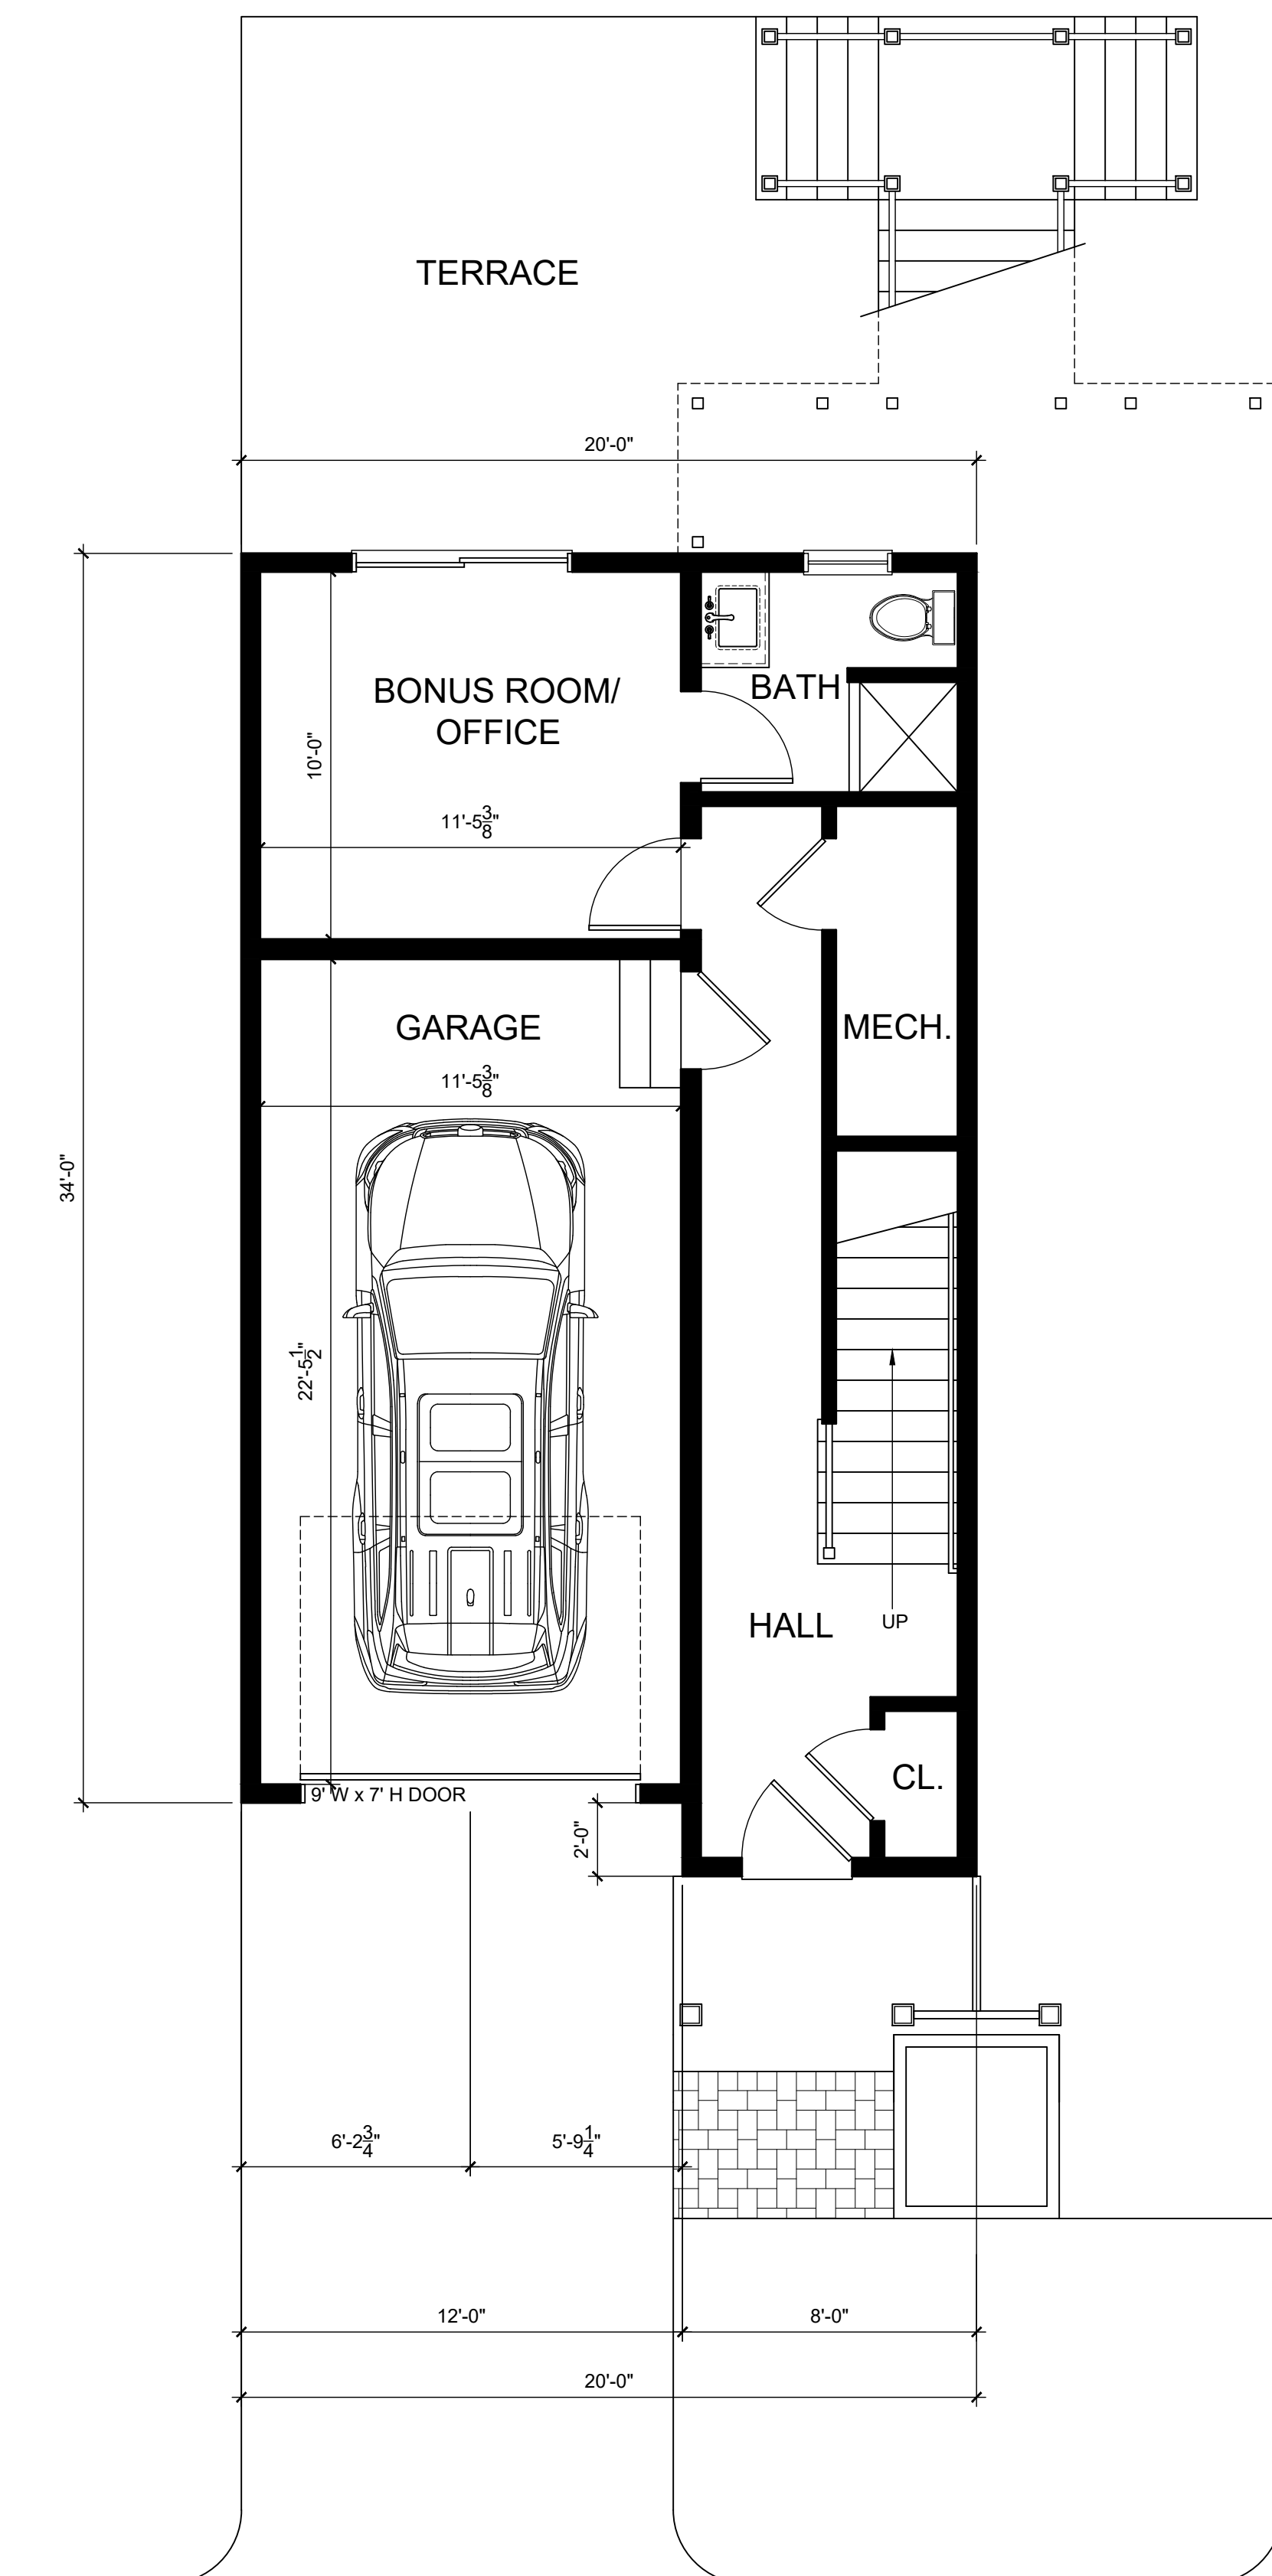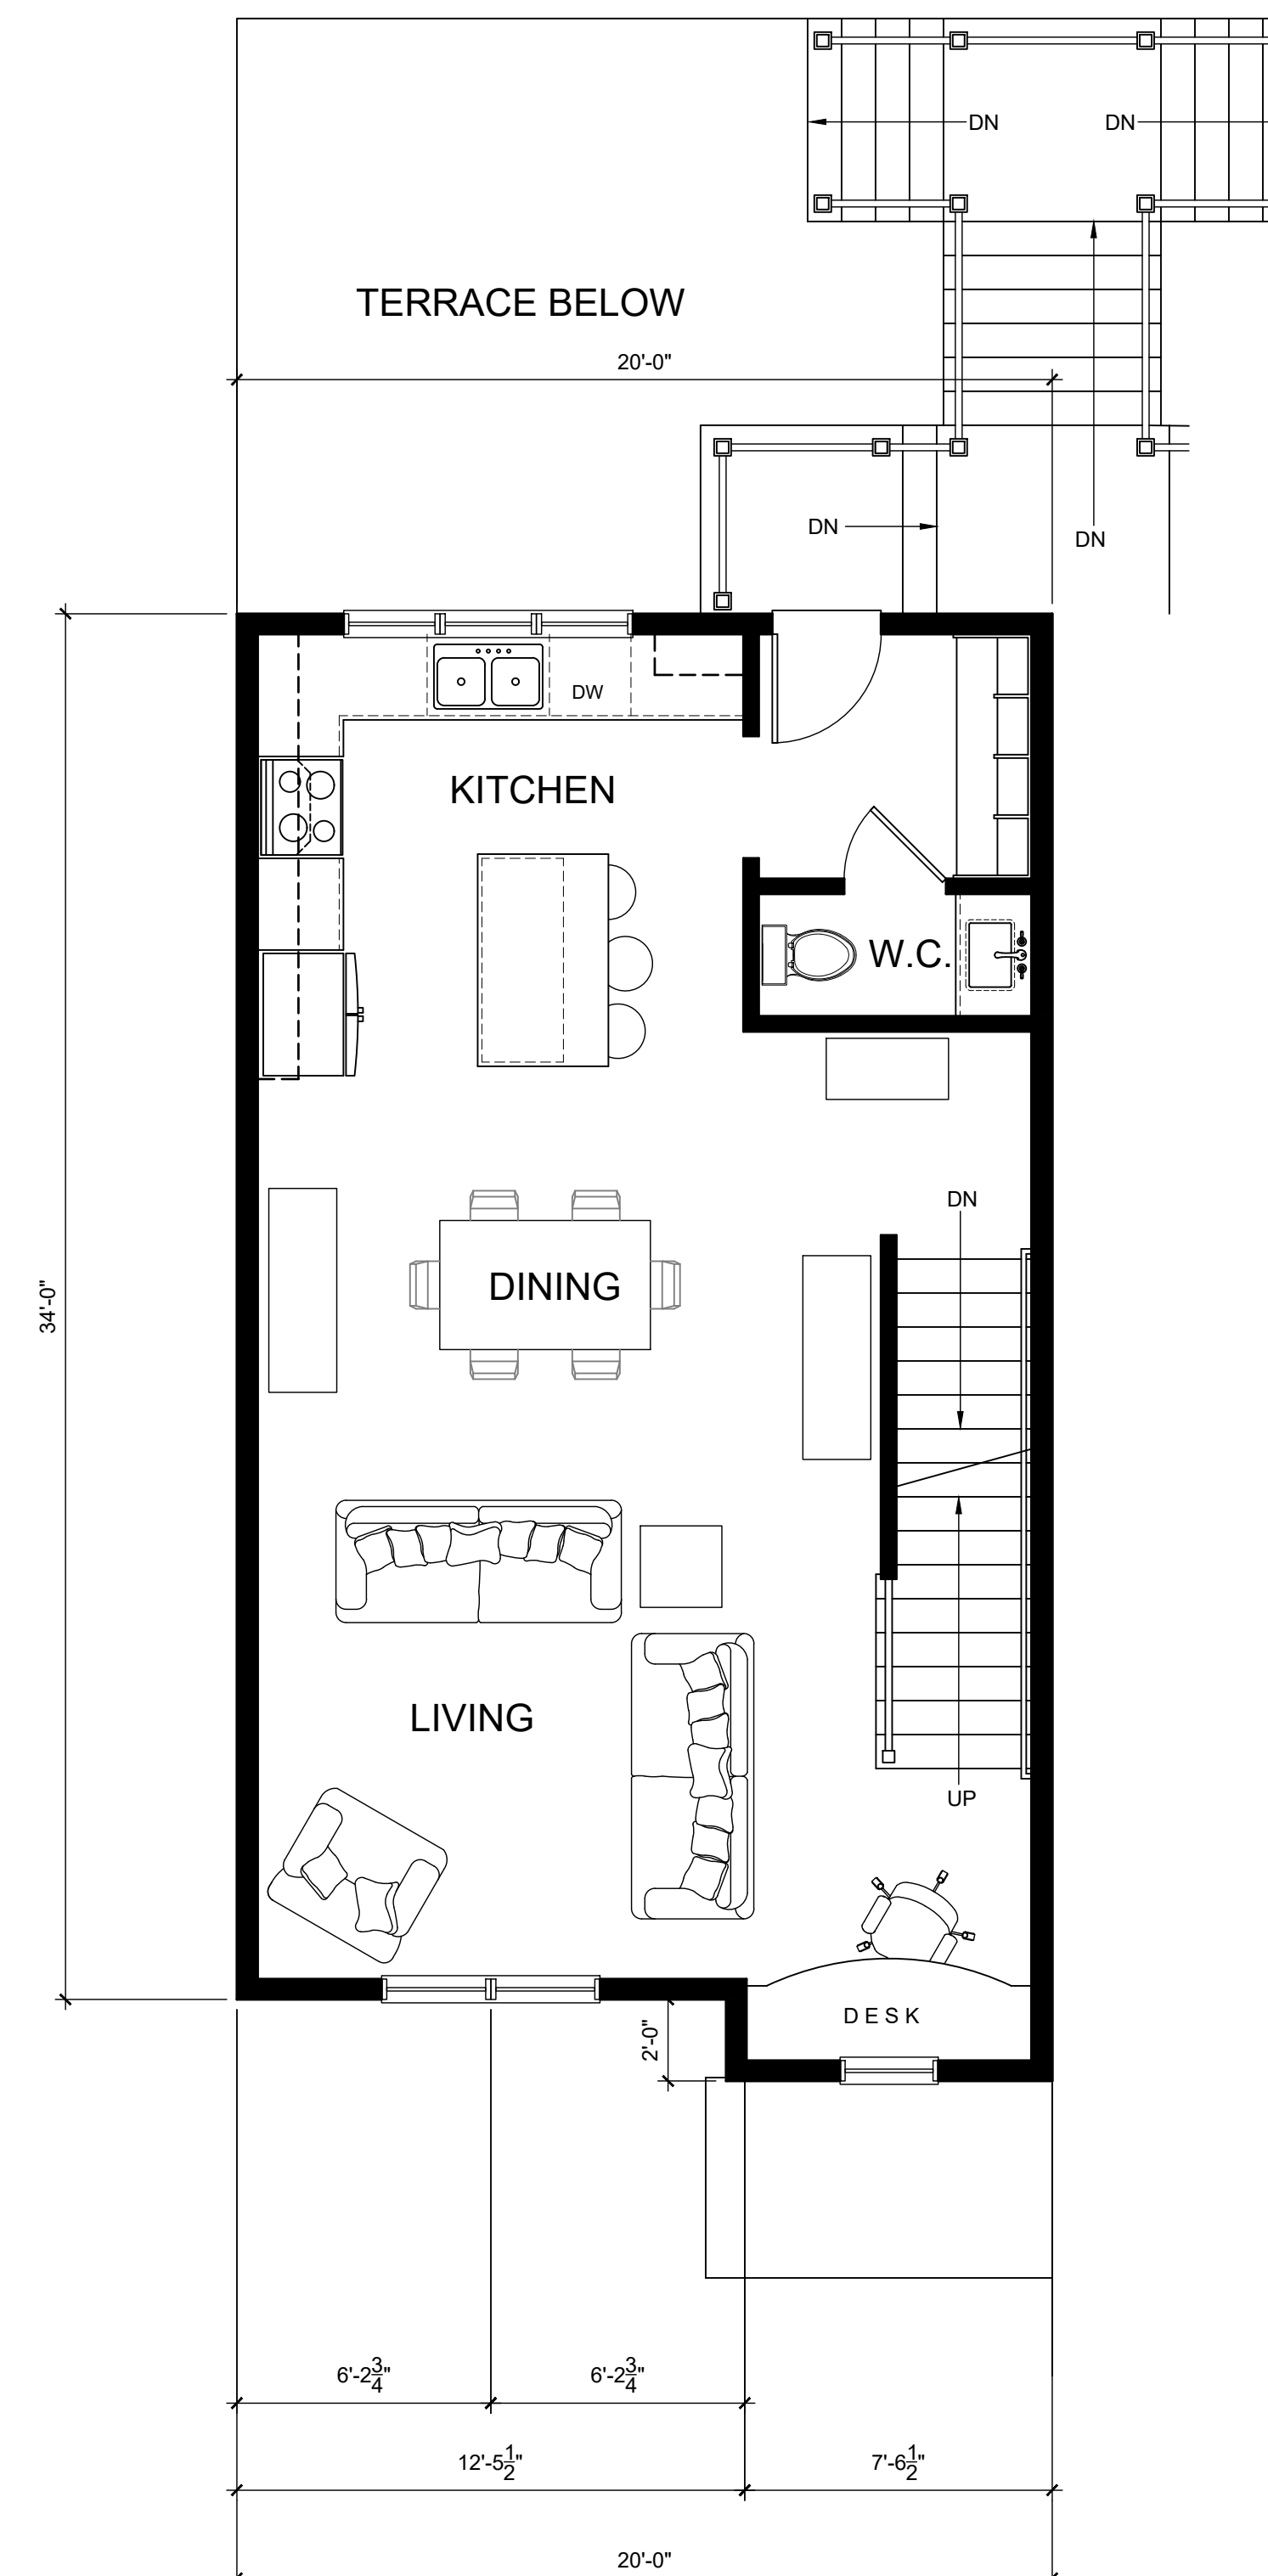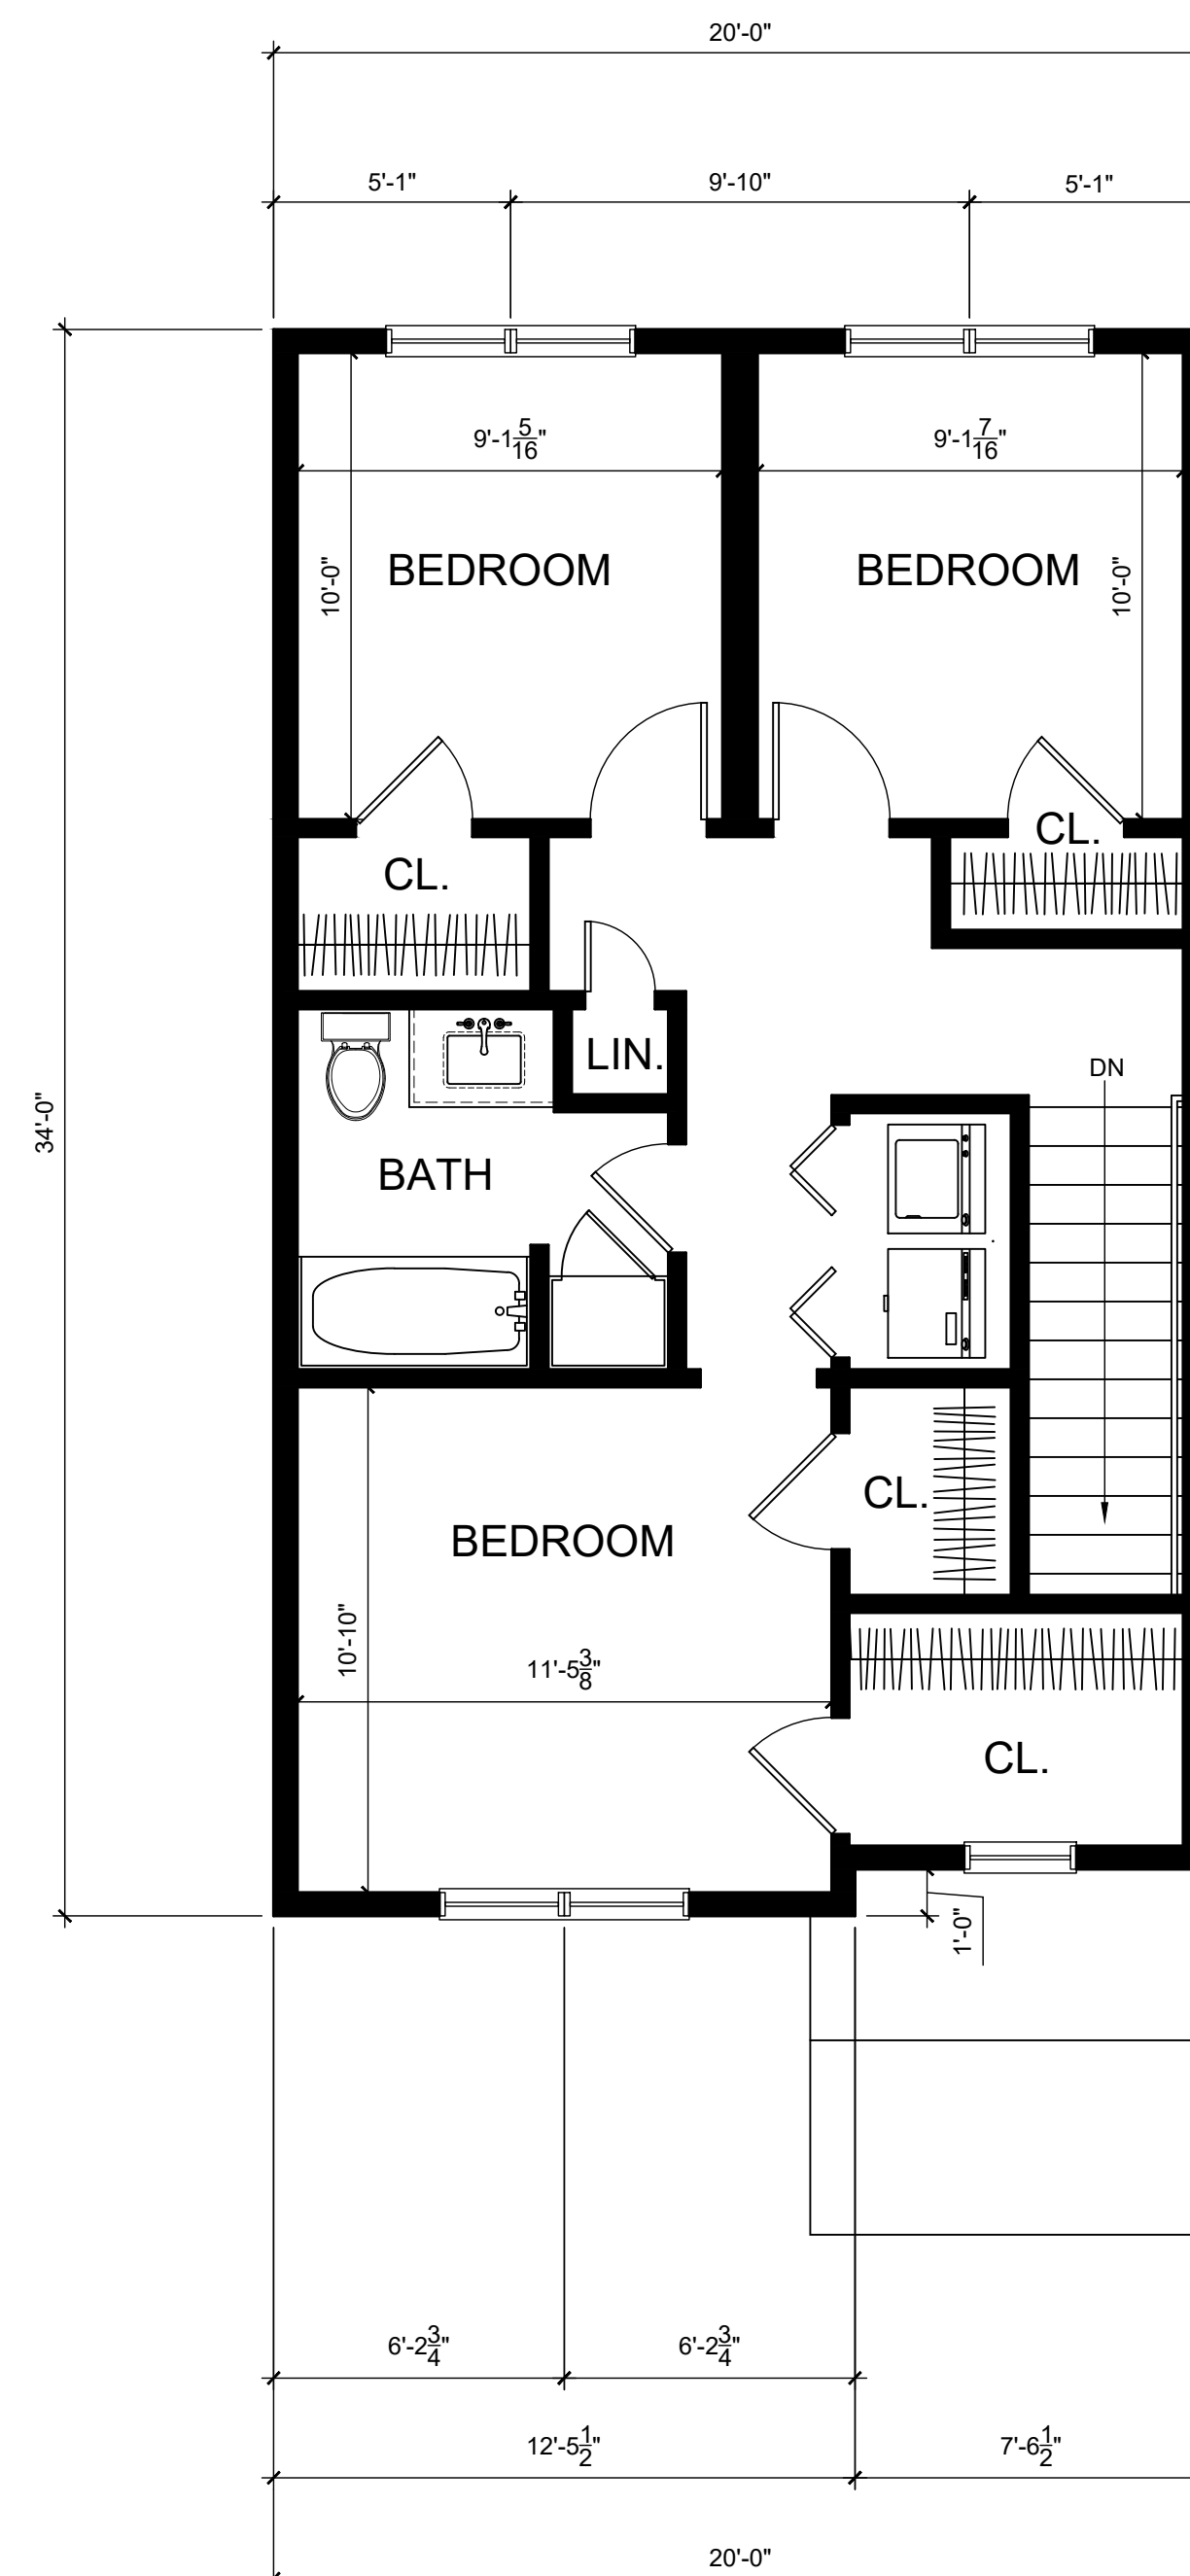

PHILIPPE
THIBAUT
ARCHITECT, LLC

168 LAKEVIEW AVENUE, #25
RACUT, MA 01826
978.455.3072
www.ptarchitect.com



These drawings are now and do remain the sole property of Philippe Thibault Architect. Use of these plans or any form of reproduction of this design in whole or part without express written consent is prohibited and shall result in the fullest extent of prosecution under law.


Typical Unit Building
at
GREENMONT COMMONS
135 Greenmont Avenue - Dracut, MA 01826

title: 908 Lawrence Street - Lowell, MA 01852

TYPICAL UNIT PLANS

revisions	
k.	date
date: 06 JAN 2025	
scale: AS NOTED	
nb no.:	23-26 appd.
sheet no.	

A1.3

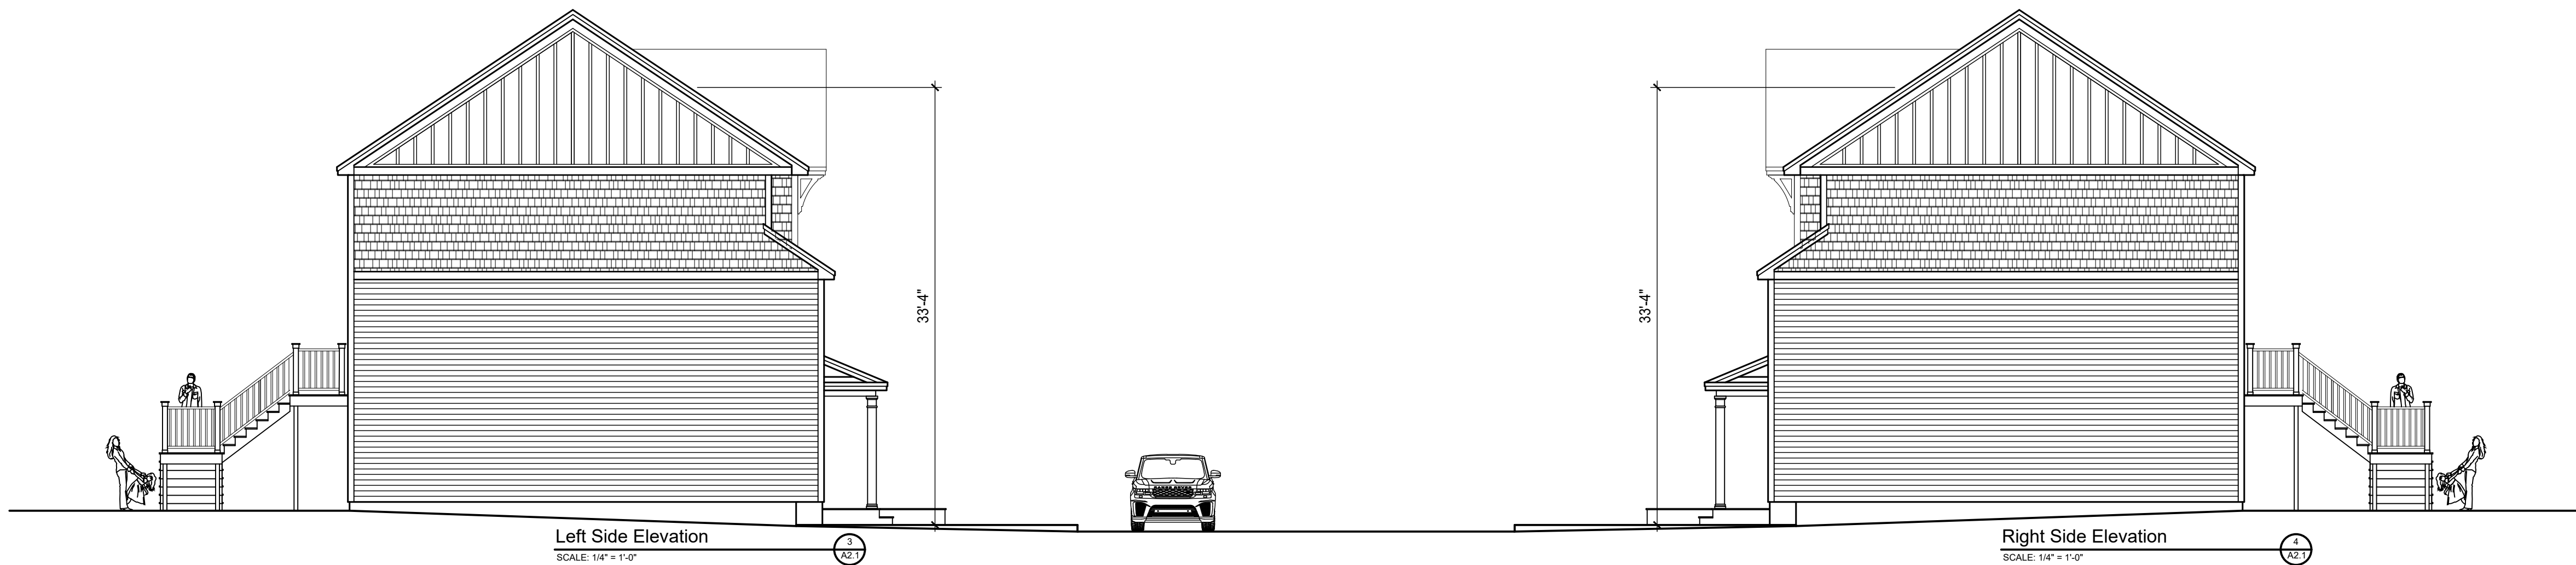

PTALLC 2025
These drawings are now and do remain the property of Philippe Thibault Architect. Use of these drawings in whole or part without express written consent is prohibited and shall result in the fullest extent of prosecution under law.

Typical Unit Building
at
GREENMONT COMMONS
135 Greenmont Avenue - Dracut, MA 01826

Prepared for: Riverbank Properties LLC
908 Lawrence Street - Lowell, MA 01852

ELEVATIONS

revisions	
mk.	date
date: 06 JAN 2025	
scale: AS NOTED	
job no.: 23-26 appd.	