


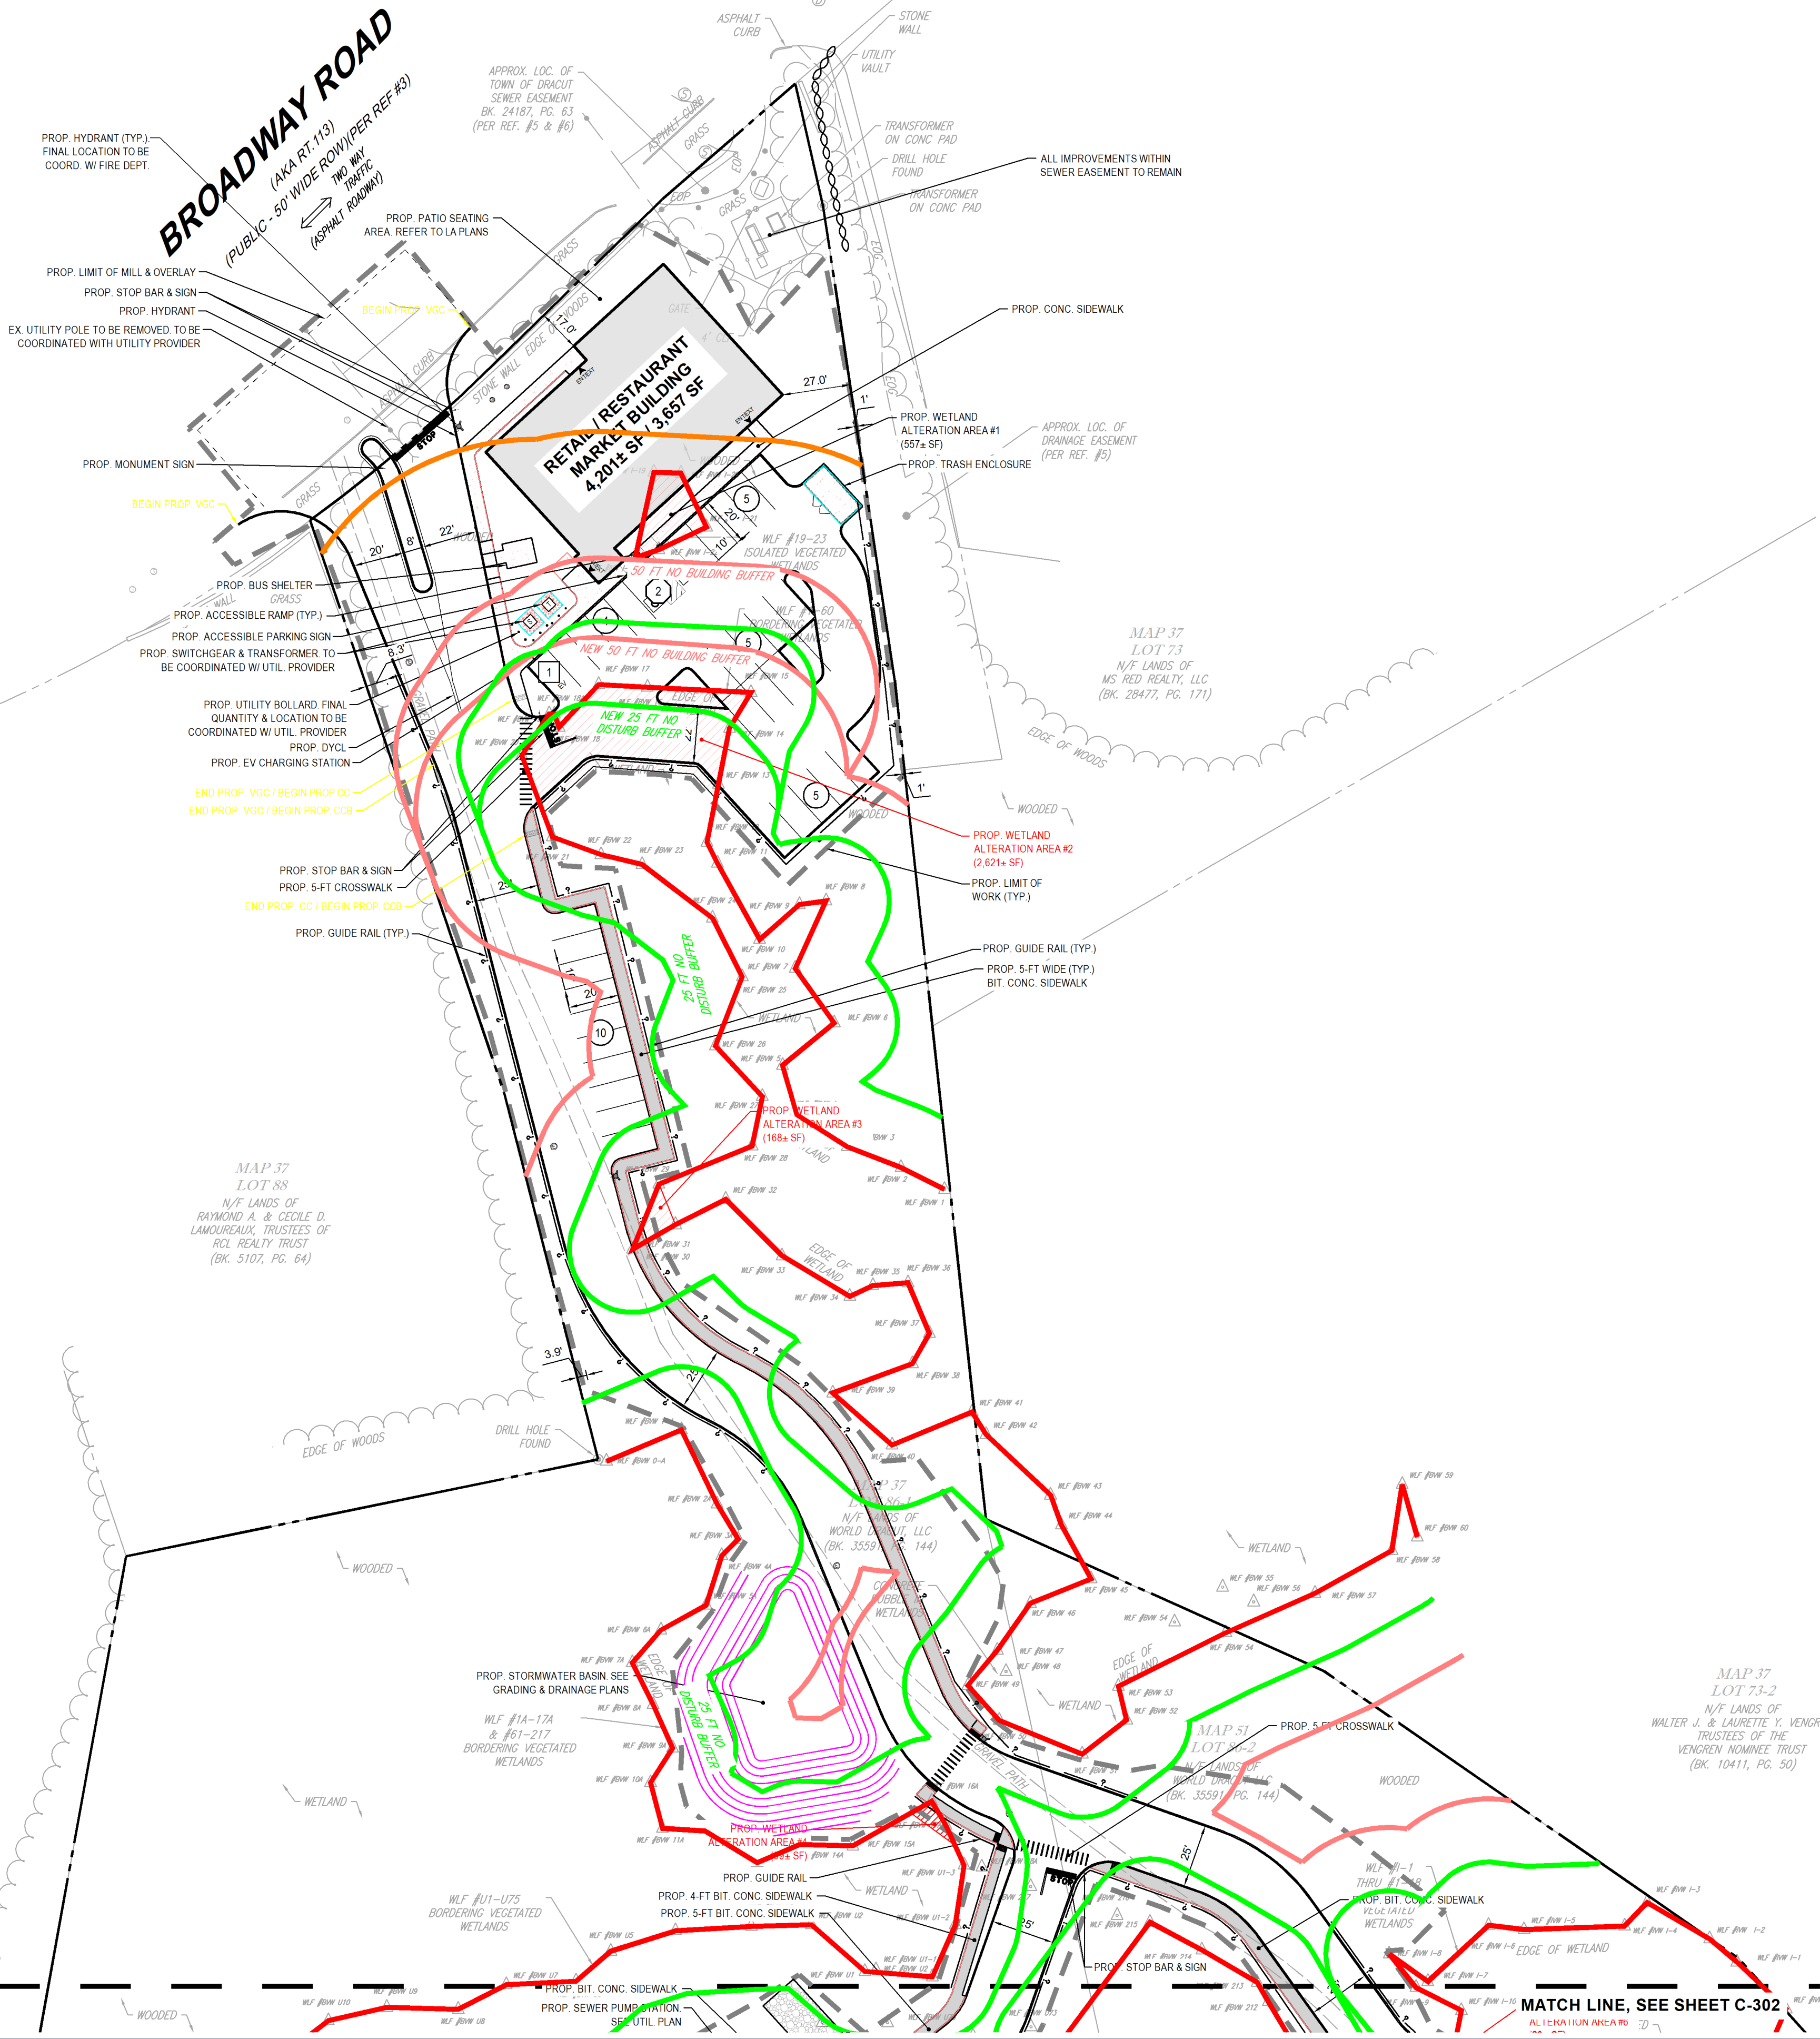


- PARKING LEGEND**
- PARKING SPACES
 - SOLAR-COVERED PARKING SPACES
 - ACCESSIBLE PARKING SPACES
 - ELECTRIC VEHICLE PARKING SPACES
 - EASEMENT PARKING SPACES



GENERAL CONTRACTOR TO PROVIDE A SITE SPECIFIC WALL DESIGN AND CALCULATIONS THROUGH THE GENERAL CONTRACTOR'S SELECTED WALL MANUFACTURER'S LICENSED PROFESSIONAL STRUCTURAL ENGINEER.

MAINTENANCE OF A CLEAR SIGHT LINE IS THE RESPONSIBILITY OF THE PROPERTY OWNER

THIS PLAN TO BE UTILIZED FOR SITE LAYOUT PURPOSES ONLY. REFER TO GENERAL NOTES SHEET FOR ADDITIONAL NOTES

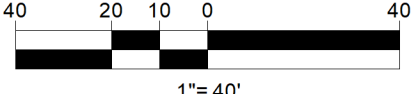

MATCH LINE, SEE SHEET C-302

MATCH LINE, SEE SHEET C-302

TM

SITE CIVIL AND CONSULTING ENGINEERING
PROGRAM MANAGEMENT
LANDSCAPE ARCHITECTURE
SUSTAINABLE DESIGN
PERMITTING SERVICES
TRANSPORTATION SERVICES

REVISIONS				
REV	DATE	COMMENT	DRAWN BY	

Images\B11.PNG

ALWAYS CALL 811
It's fast. It's free. It's the law.

PERMIT SET

THIS DRAWING IS INTENDED FOR MUNICIPAL AND/OR AGENCY REVIEW AND APPROVAL. IT IS NOT INTENDED AS A CONSTRUCTION DOCUMENT UNLESS INDICATED OTHERWISE.

PROJECT No.: MAB230046.00
DRAWN BY: API/EA/AH
CHECKED BY: TA/EA
DATE: 9/20/2024
CAD I.D.: 25023 WETLAND EXHIBIT COLOR

PROJECT:

PRELIMINARY SITE PLAN DOCUMENTS

FOR

WORLD DRACUT, LLC

BROADWAY VILLAGE

PARCEL ID: 4924, 8012 & 8011
341 BROADWAY ROAD, 226 LOON HILL ROAD & 250 LOON HILL ROAD
TOWN OF DRACUT, MIDDLESEX COUNTY, MA

Images\Bohler-2020\Bohler-Logo.png

45 FRANKLIN STREET, 5th FLOOR
BOSTON, MA 02110
Phone: (617) 849-8040

www.BohlerEngineering.com

T.A. HAYES

PROFESSIONAL ENGINEER
MASSACHUSETTS LICENSE No. 51929

SHEET TITLE:

SITE LAYOUT PLAN EXHIBIT

SHEET NUMBER:

C-301

ORG. DATE - 9/20/2024