

EXISTING SITE PHOTOGRAPHY & 3D RENDERINGS


VIEW OF 5 POPPY LANE




VIEW OF 32 RINZEE ROAD



VIEW OF 40 RINZEE ROAD

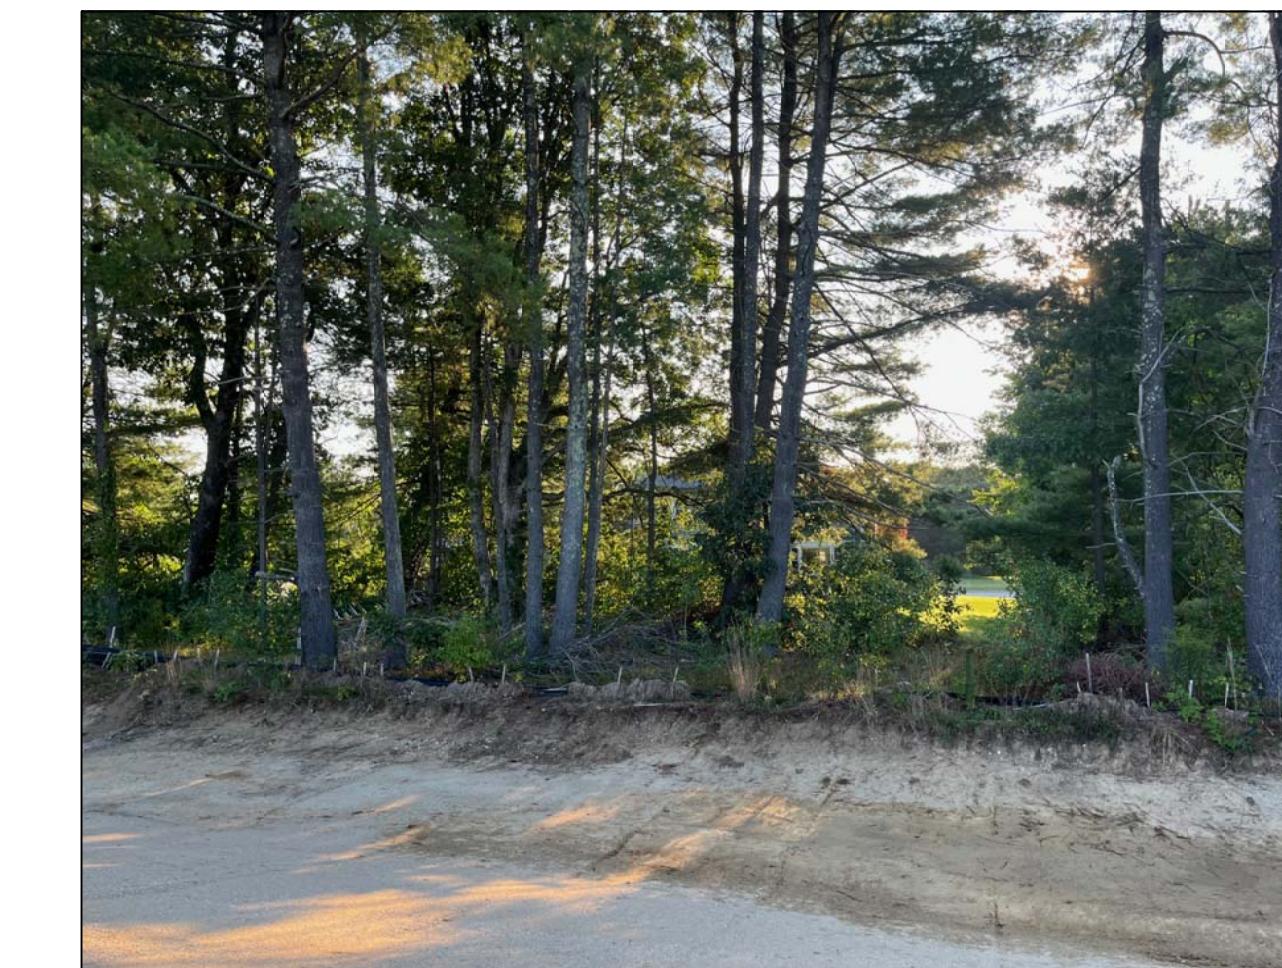

VIEW OF 48 RINZEE ROAD

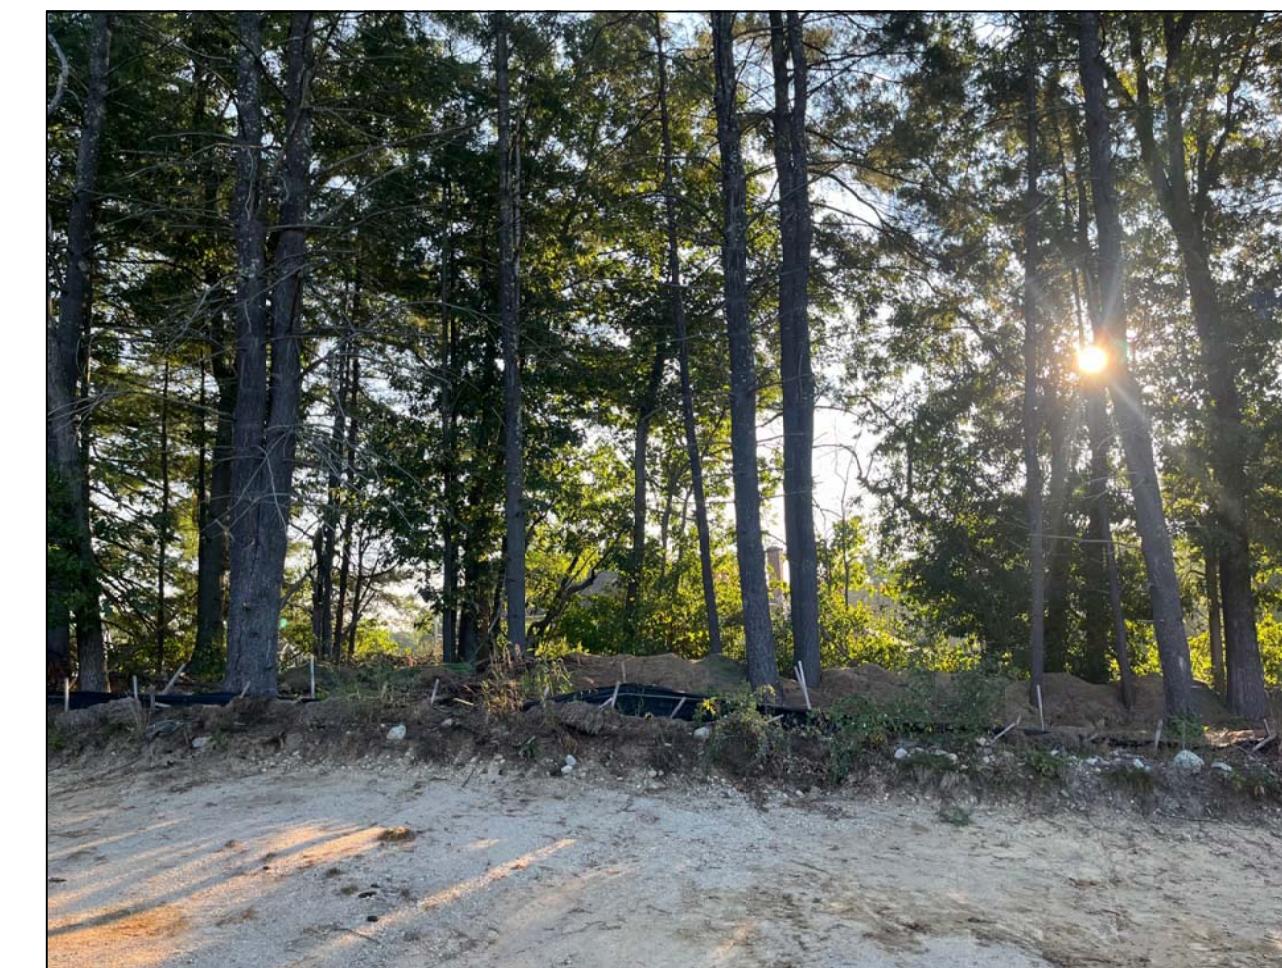

PLANTING PLAN & 3D RENDERING

Sheet: L-1

Scale: 1 INCH = 30 FEET

Scale & North Arrow:

Drawn By: RGB

Checked By: RGB

Drawing Description:

Project Information:

VEGETATIVE SCREENING

MURPHY'S FARM

DRACUT, MASSACHUSETTS 01826

Prepared For:

O'Brien Homes, Inc.

PO Box 1662

Andover, MA 01810

• Master Planning & Design •

• 3D Rendering • Project Management •

Bachelor of Science in Landscape Architecture

University of Massachusetts at Amherst


Cum Laude

Brandon

DESIGN CORPORATION

LANDSCAPE DEVELOPMENT

56 Weatherlyne Drive | Leominster, Massachusetts 01453 | 978.400.1342

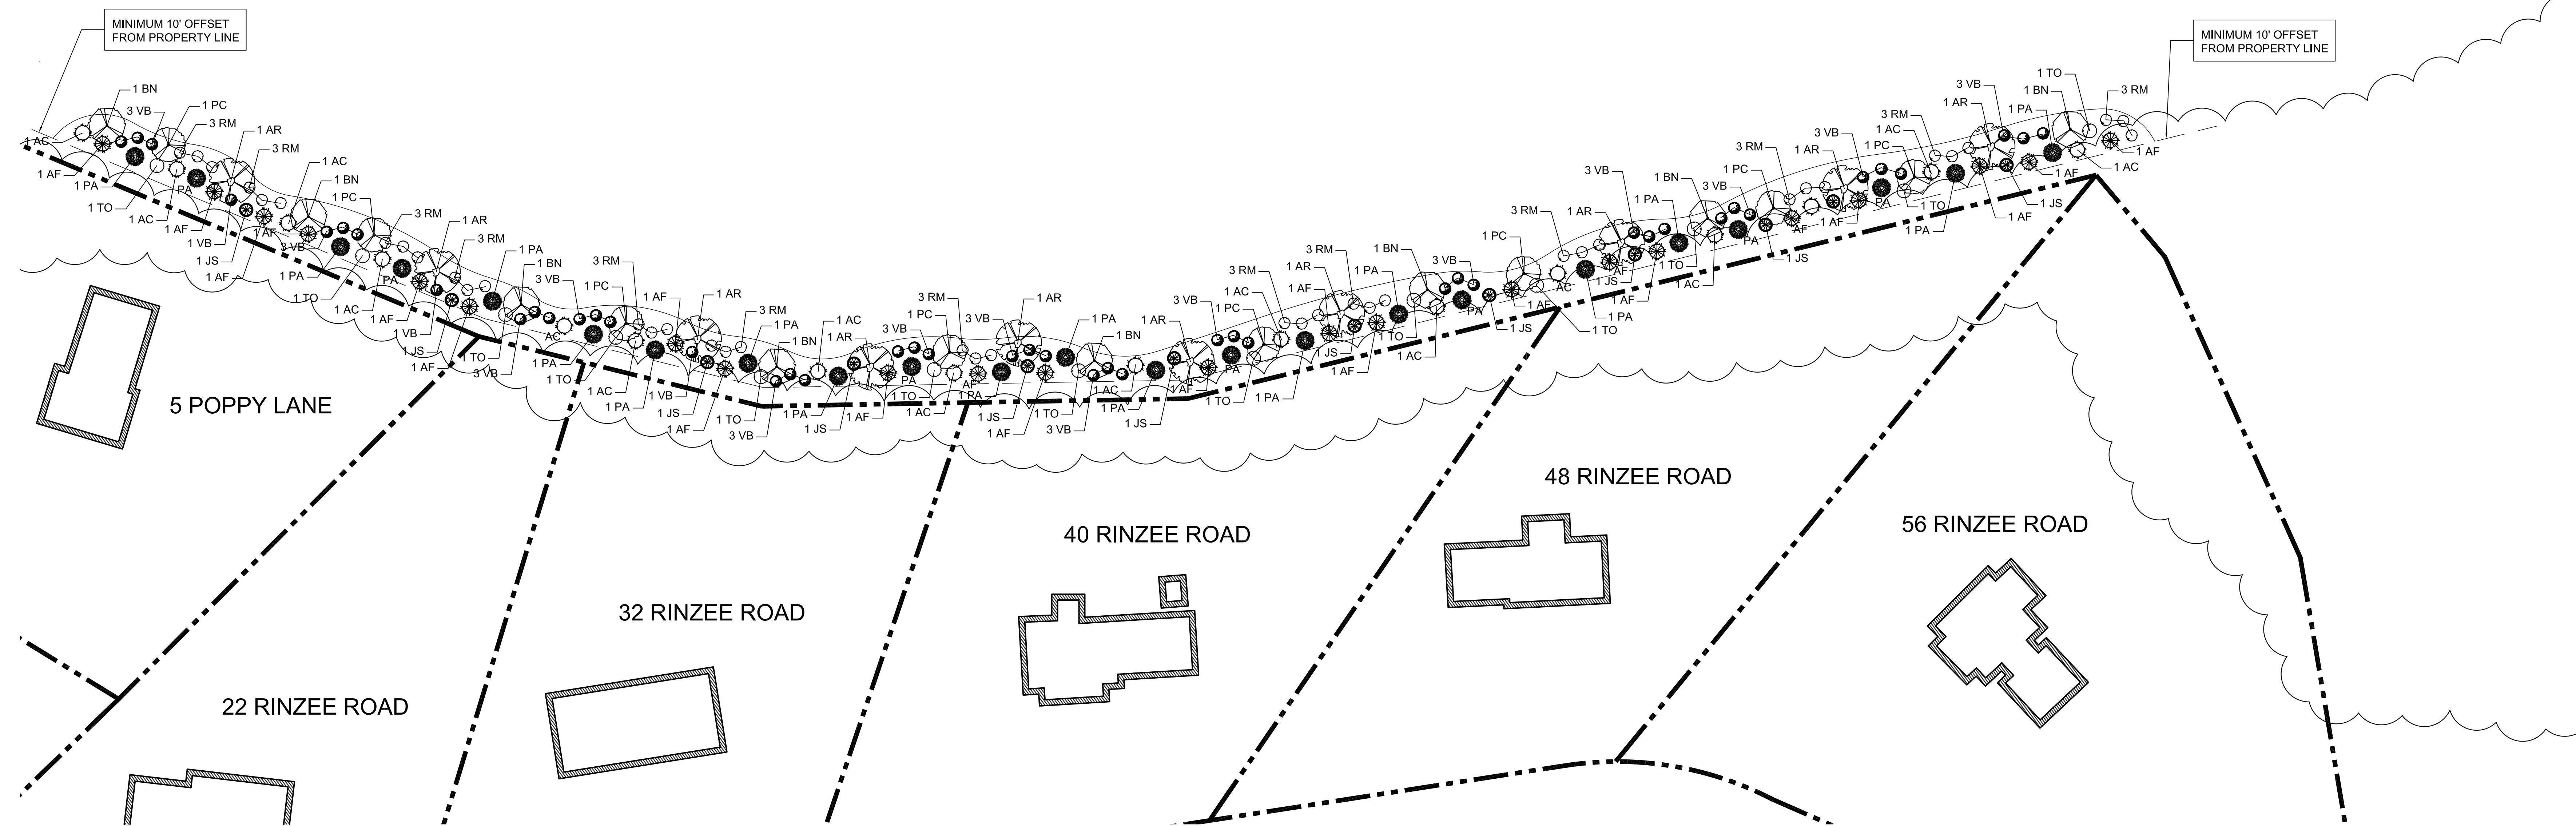

## PLANTING NOTES

1. THE CONTRACTOR SHALL SUPPLY ALL PLANT MATERIALS IN SIZES AND QUANTITIES SUFFICIENT TO COMPLETE PLANTING SHOWN ON THE DRAWINGS. THE NUMBERS OF PLANTS GIVEN IN MASSINGS AND ON THE PLANT LIST IS APPROXIMATE AND CONTRACTOR SHALL PLANT SHRUBS AND TREES AT THE INDICATED SPACING AS INDICATED ON THE PLANS.
2. ALL NEW AND EXISTING PLANT MATERIAL WITHIN LANDSCAPE LIMIT OF WORK LINE SHALL BE PRUNED AFTER PLANTING TO REMOVE ALL DEAD OR DAMAGED BRANCHES AND TO ENCOURAGE HEALTHY GROWTH. TREE WOUND DRESSING SHALL NOT BE USED ON ANY PLANTINGS. ALL NEW PLANTINGS SHALL BE WATERED FROM TIME OF DELIVERY UNTIL THE END OF THE GUARANTEE PERIOD.
3. ALL PAPER OR PLASTIC CONTAINERS, WIRE BASKETS, TWINE, AND PLASTIC OR IRON FASTENERS AND ROPE SHALL BE REMOVED FROM PLANTS BEFORE SETTING PLANT IN PIT. TURN DOWN REMAINING BURLAP.
4. PLANT MATERIALS WITH WIRE BASKETS SHALL HAVE THE VISIBLE BASKET CUT AND REMOVED AFTER THE PLANT HAS BEEN LOCATED AND ACCURATELY SET IN PLANTING PIT AND PRIOR TO BACKFILLING.
5. ALL NEW ON-GRADE PLANTINGS AND RAISED MEDIAN PLANTING AREAS SHALL HAVE AN TWELVE INCH MINIMUM DEPTH OF MODIFIED LOAM (PLANTING SOIL), AS INDICATED ON THE DRAWINGS. ALL SEDED AREAS SHALL HAVE SIX INCH DEPTH MODIFIED LOAM BORROW.
6. AREAS WHERE PLANTING AND SEEDING OCCURS ON EXISTING GRADED AREAS SHALL BE CLEARED, DISCED AND / OR FILLED AND SOIL AMENDED TO MEET THE RANGES AND MINIMUM REQUIREMENTS FOR MODIFIED LOAM.
7. PLANTED AREAS SHALL BE PITCHED IN THE DIRECTIONS SHOWN ON THE GRADING PLANS. IF NOT OTHERWISE SHOWN PROPOSED PLANTED AREAS SHALL BE PITCHED IN A MINIMUM OF ONE AND A HALF (1-1/2 %) TOWARDS DRAIN INLET OR BASE.
8. PROVIDE 6" DEPTH OF LOAM FOR ALL LAWN AREAS.
9. PROVIDE 4" DEPTH OF BARK MULCH IN ALL PLANTING BEDS.


## PLANT SCHEDULE

	QUANTITY	SYMBOL	BOTANICAL NAME	COMMON NAME	SIZE
<b>TREES</b>					
	16	AC	ABIES CONCOLOR	CONCOLOR FIR	5-6' HT.
	22	AF	ABIES FRASERI	FRASER FIR	5-6' HT.
	10	AR	ACER RUBRUM 'AUTUMN FLAME'	AUTUMN FLAME RED MAPLE	2" CAL.
	8	BN	BETULA NIGRA	DURA HEAT RIVER BIRCH	8-10' HT.
	12	JS	JUNIPERUS SCOPULORUM	WICHITA BLUE JUNIPER	5-6' HT.
	23	PA	PICEA ABIES	NORWAY SPRUCE	5-6' HT.
	8	PC	PYRUS CALLERYANA	CLEVELAND SELECT PEAR	2" CAL.
	13	TO	THUJA OCCIDENTALIS	GREEN GIANT ARBORVITAE	5-6' HT.
<b>SHRUBS</b>					
	39	RM	RHODODENDRON 'MAXIMUM'	MAXIMUM RHODODENDRON	5 GAL.
	45	VB	VIBURNUM BETULIFOLIUM	SUMMER SNOW FLAKE	5 GAL.

- *Master Planning & Design* •
- *3D Rendering* • *Project Management* •

---

*Bachelor of Science in Landscape Architecture*  
*University of Massachusetts at Amherst*  
*Cum Laude*

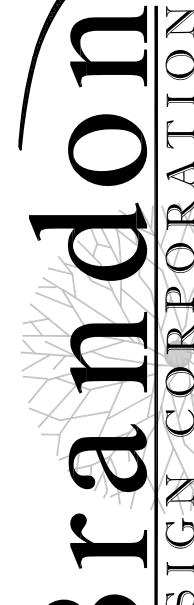

# Brandon

DESIGN CORPORATION

LANDSCAPE DEVELOPMENT

*B. f. OBBIEN 0024.1 M - 1 ; E*

# VEGETATIVE SCREENING PLANTING PLAN

VEGETATIVE SCREENING  
MURPHY'S FARM  
DRACUT, MASSACHUSETTS 01826