



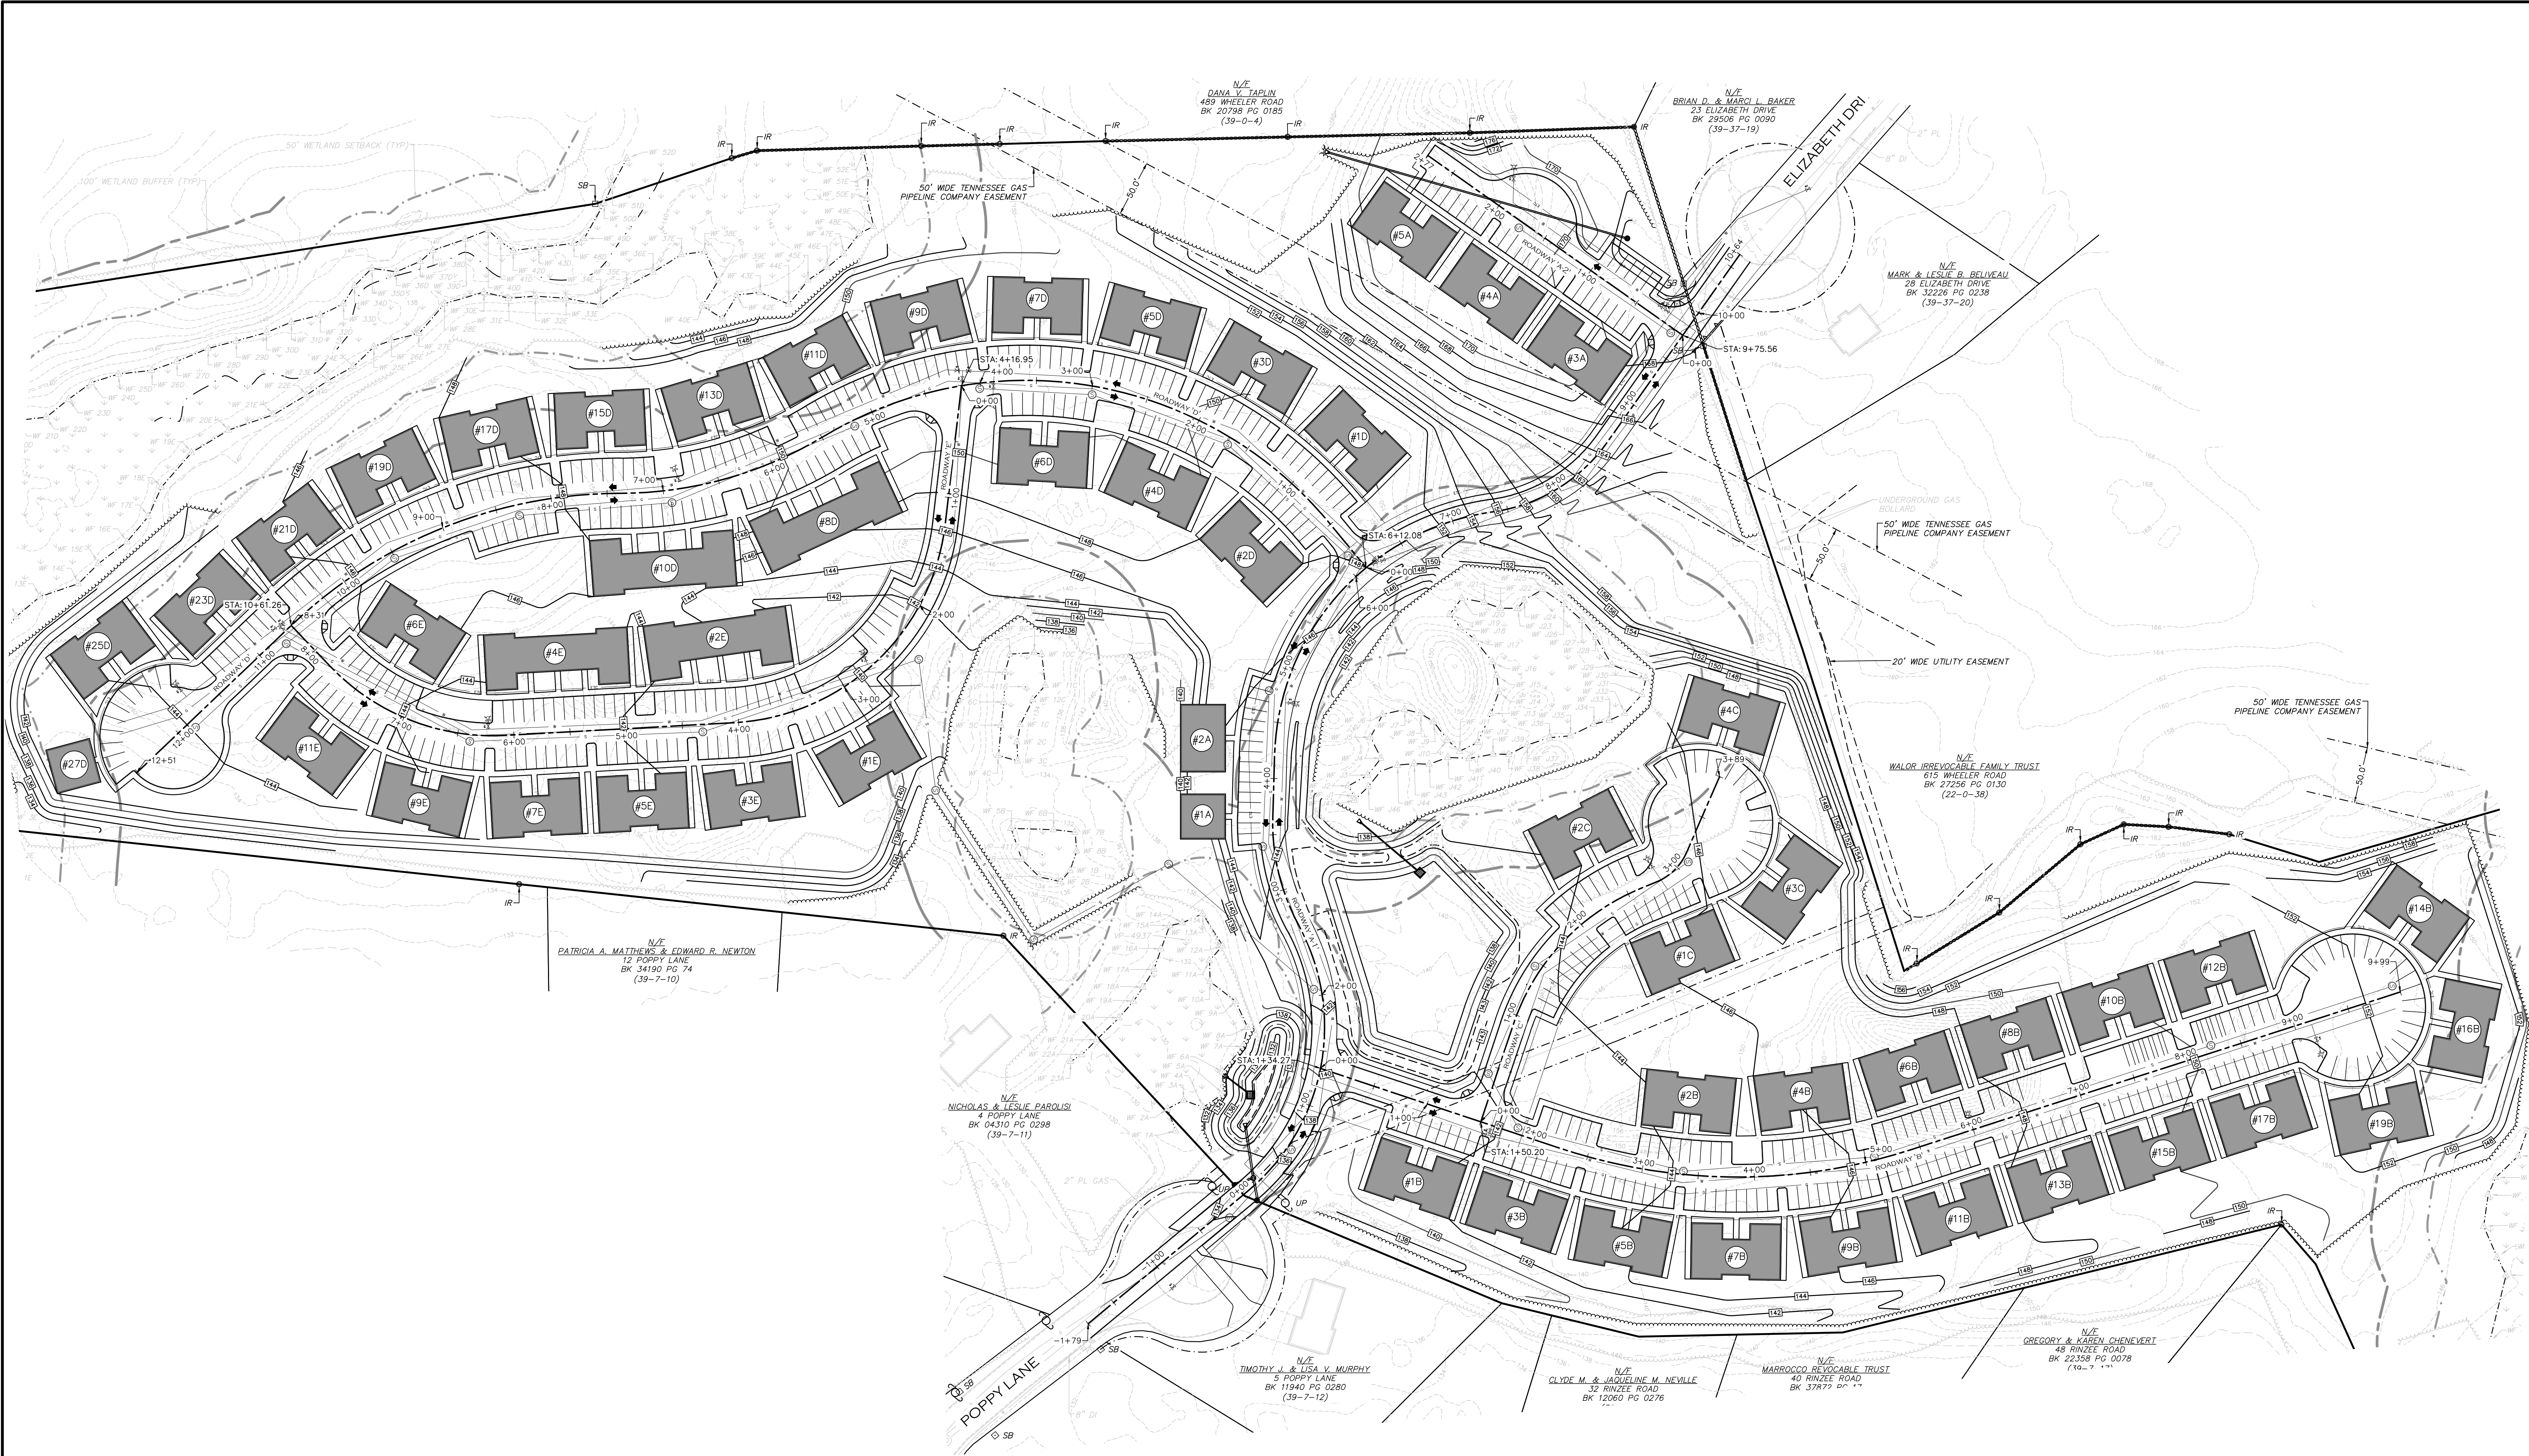

JULY SUBMISSION
268 UNITS
1, 2 & 3 BEDROOMS

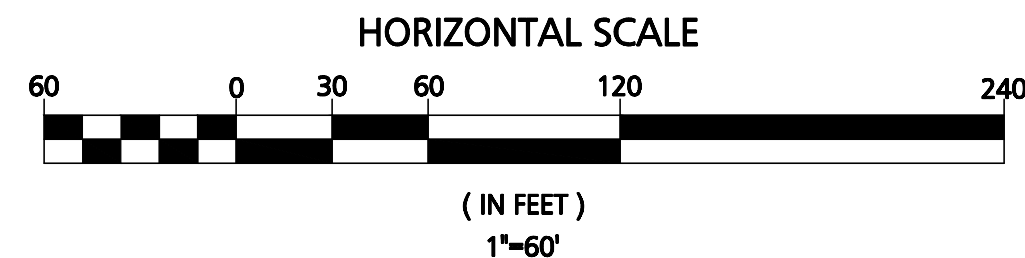

NOTES:
1. THIS PLAN HAS BEEN PREPARED TO SHOW DRAFT REVISIONS TO THE LAYOUT, GRADING & UTILITIES FOR THE COMPREHENSIVE PERMIT SITE PLAN FOR MURPHY'S FARM.

DATE	DESCRIPTION
23-10-24	23-10-24

APPLICANT:
THE HOMES AT MURPHY'S FARM LLC
18 CASSIMERE STREET
ANDOVER, MA 01810

PROJECT:
MURPHY'S FARM
DRACUT, MA 01826

DATE ISSUED: -

PROJECT #: 23-10524

PREPARED BY: TWS

DRAFT - ISSUED FOR REVIEW
DATE: 7/16/24

PROFESSIONAL ENGINEER FOR CIVIL DESIGN
CONSULTANTS, INC.

CIVIL DESIGN
CONSULTANTS, INC.
344 North Main Street | Andover - MA 01810
(978) 462-0202 | www.civilid.com

DRAWING TITLE:
**DRAFT LAYOUT,
GRADING & UTILITIES**

DRAWING #:
1 OF 1