




ELEV LEFT



ELEV FRONT



ELEV RIGHT

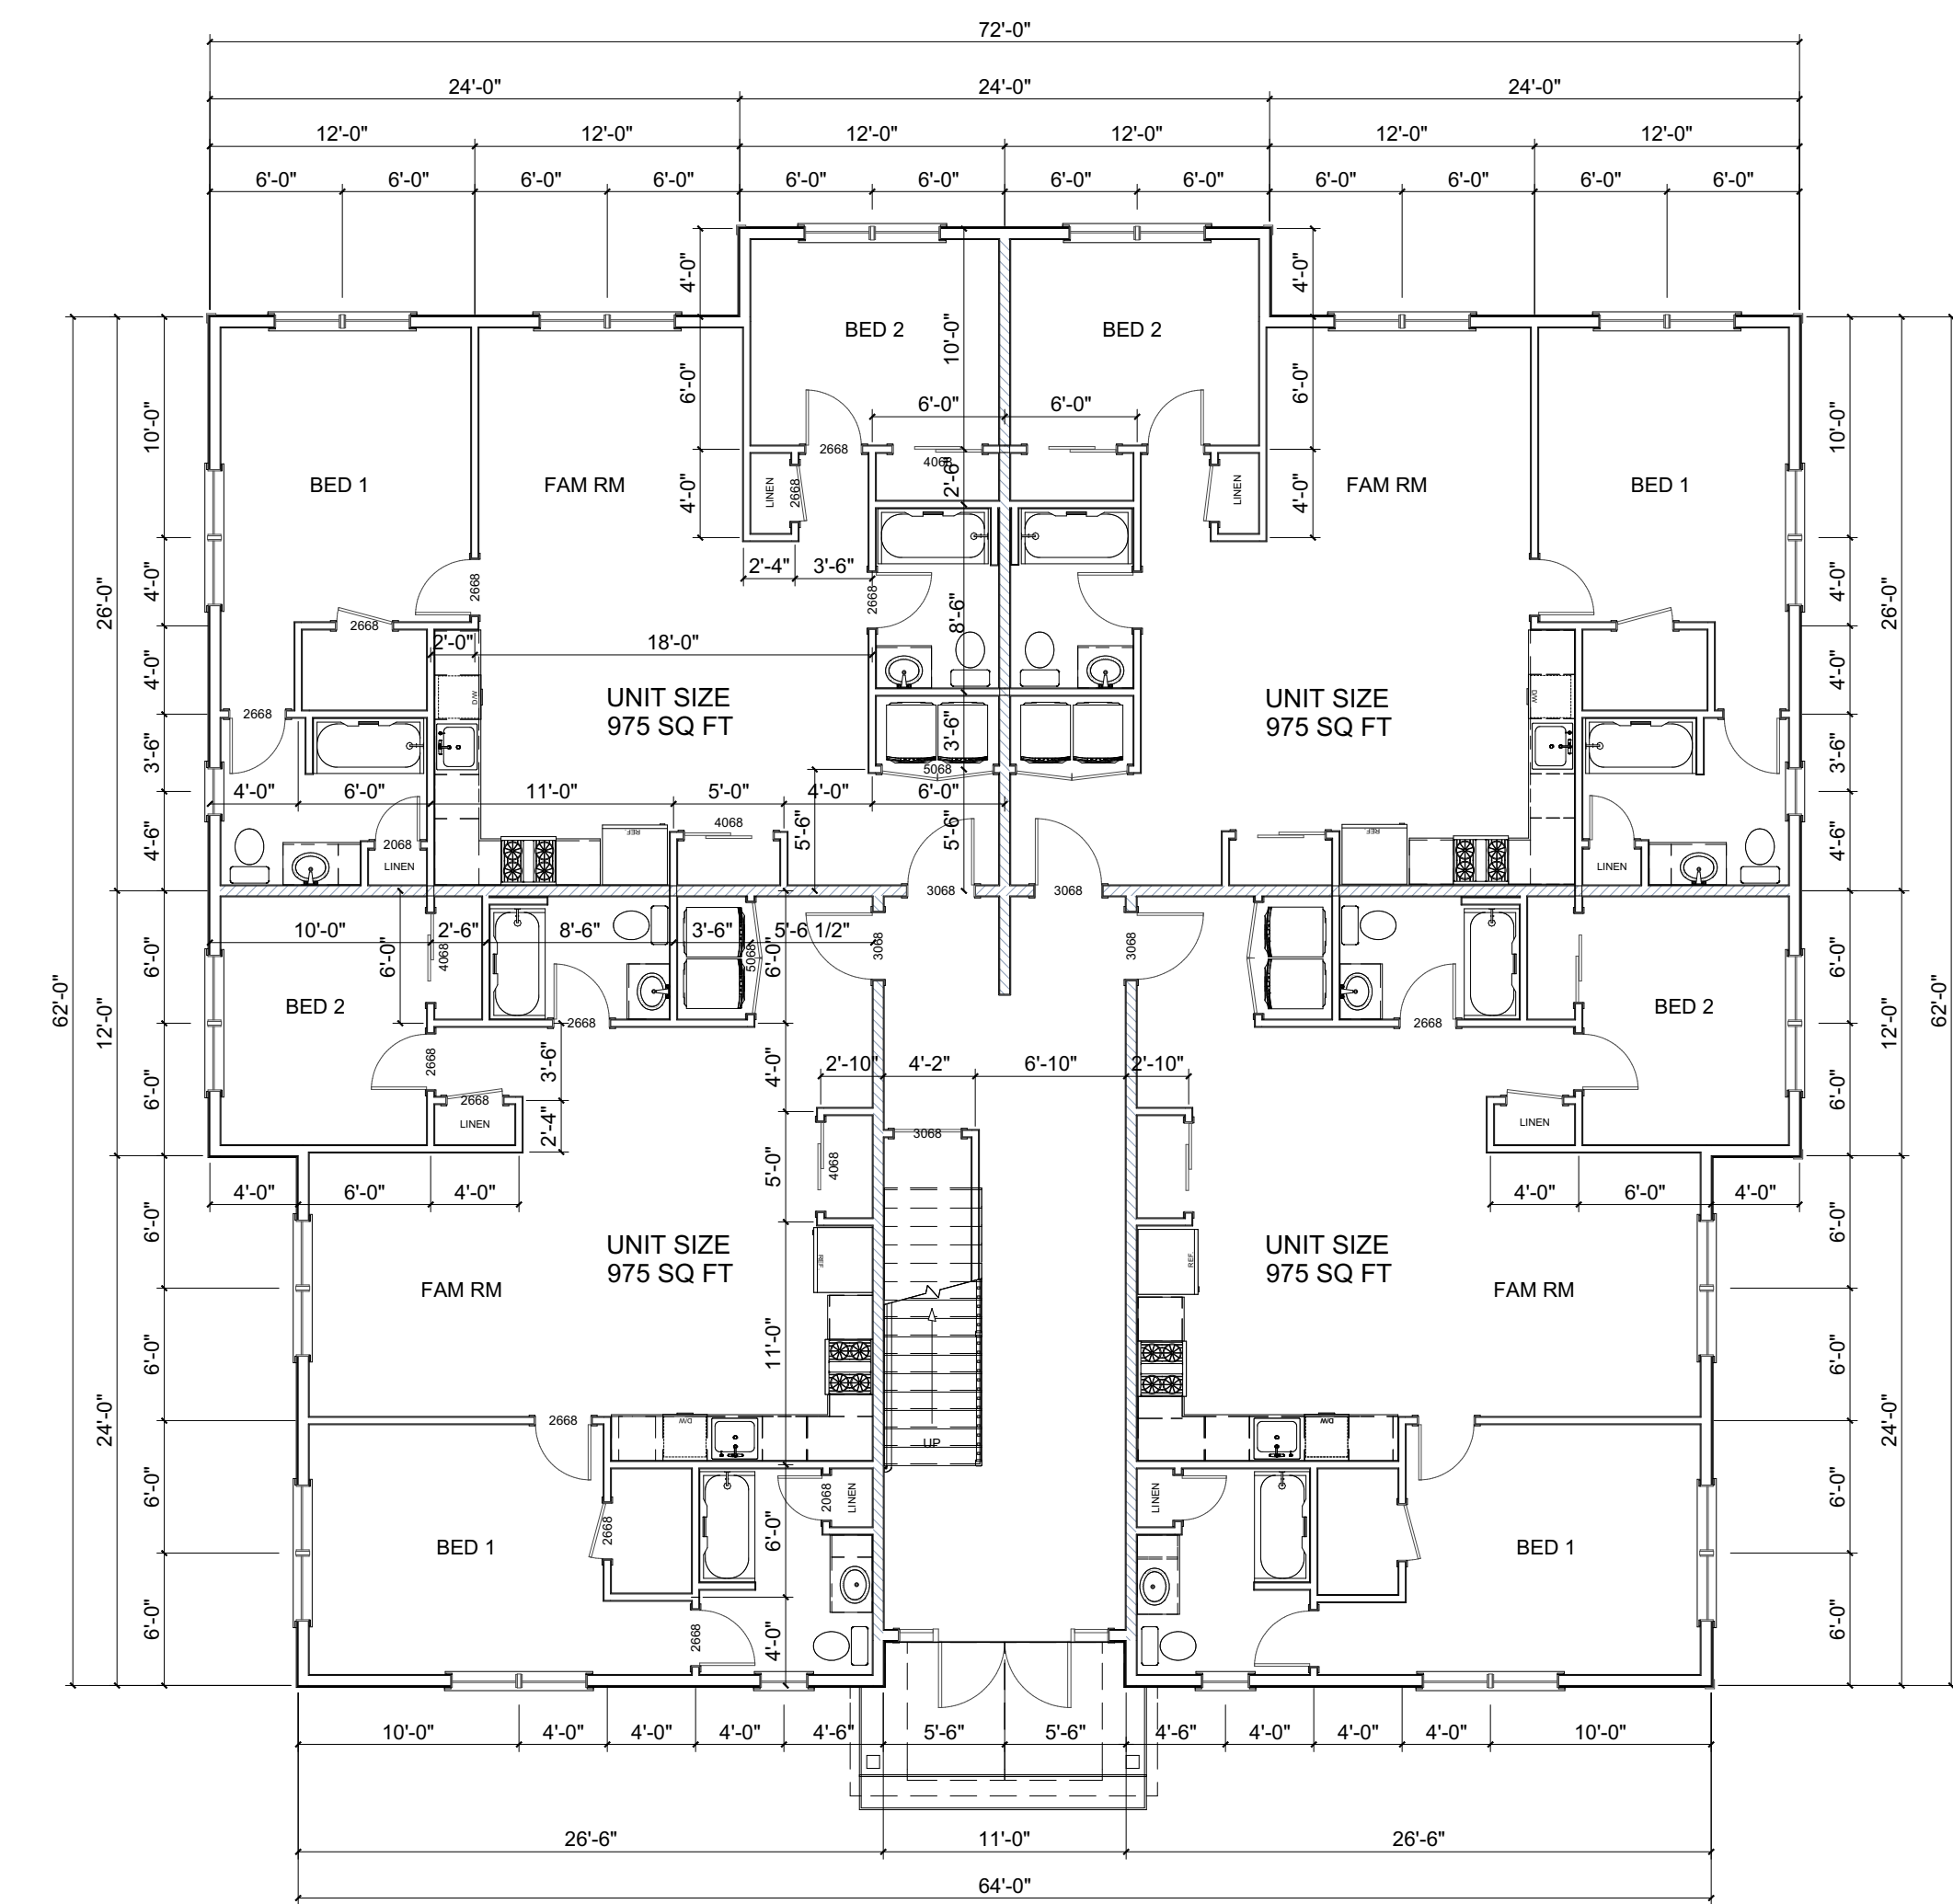

FLOOR PLAN



ELEV REAR



